


xx PSF SNOW LOAD.....xx MPH WIND LOAD

SITE ADDRESS:
 STREET:
 TOWN:
 STATE/ZIP:
 COUNTY:

- ▲ STATE MODULAR LABEL
- NTA LABEL
- DATA PLATE

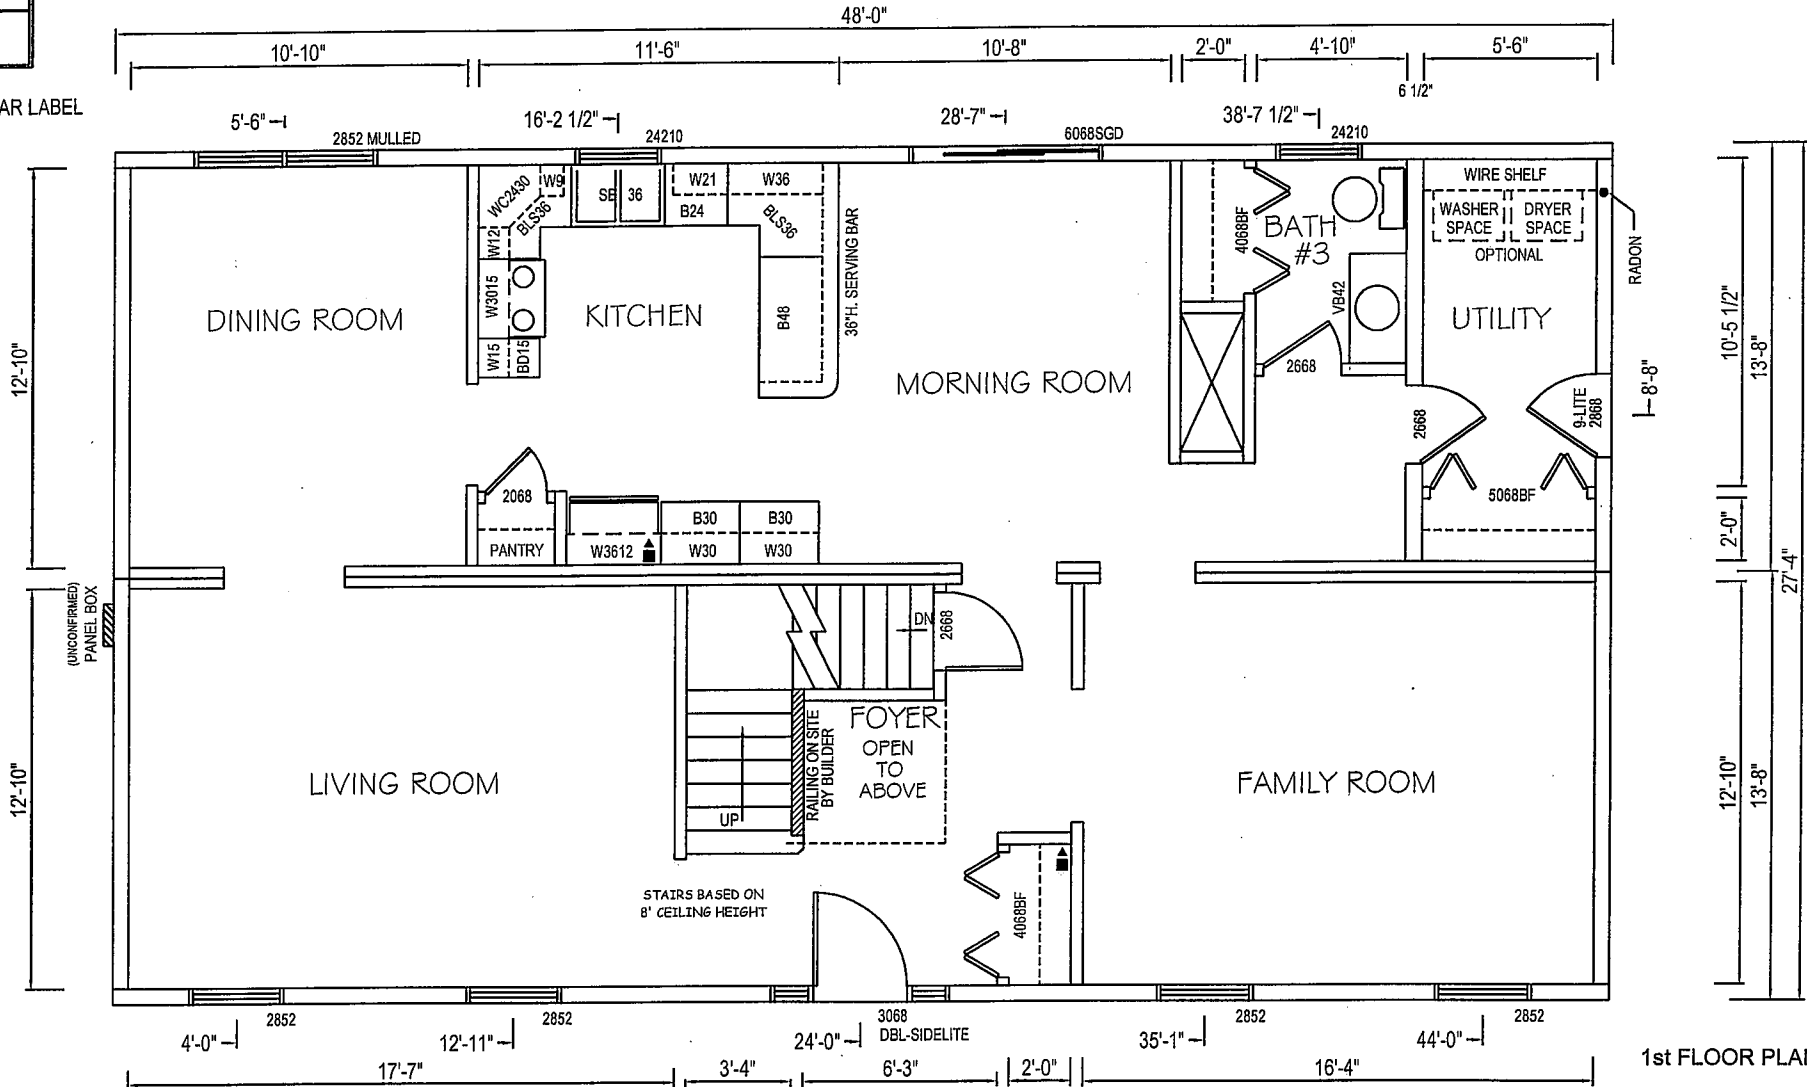


1st FLOOR PLAN

Rev.	Drawn By	Description	Date
A	xxx	Initial Description of Change	00/00/00
B			
C			
D			
E			
F			
G			
H			

Integrity Building Systems, Inc.	DEALER:	DATE:	MODEL:	CONTROL NUMBER
	CUSTOMER:	DRAWN BY:	Scale: 1/4" = 1'-0"	C-

PRELIMINARY

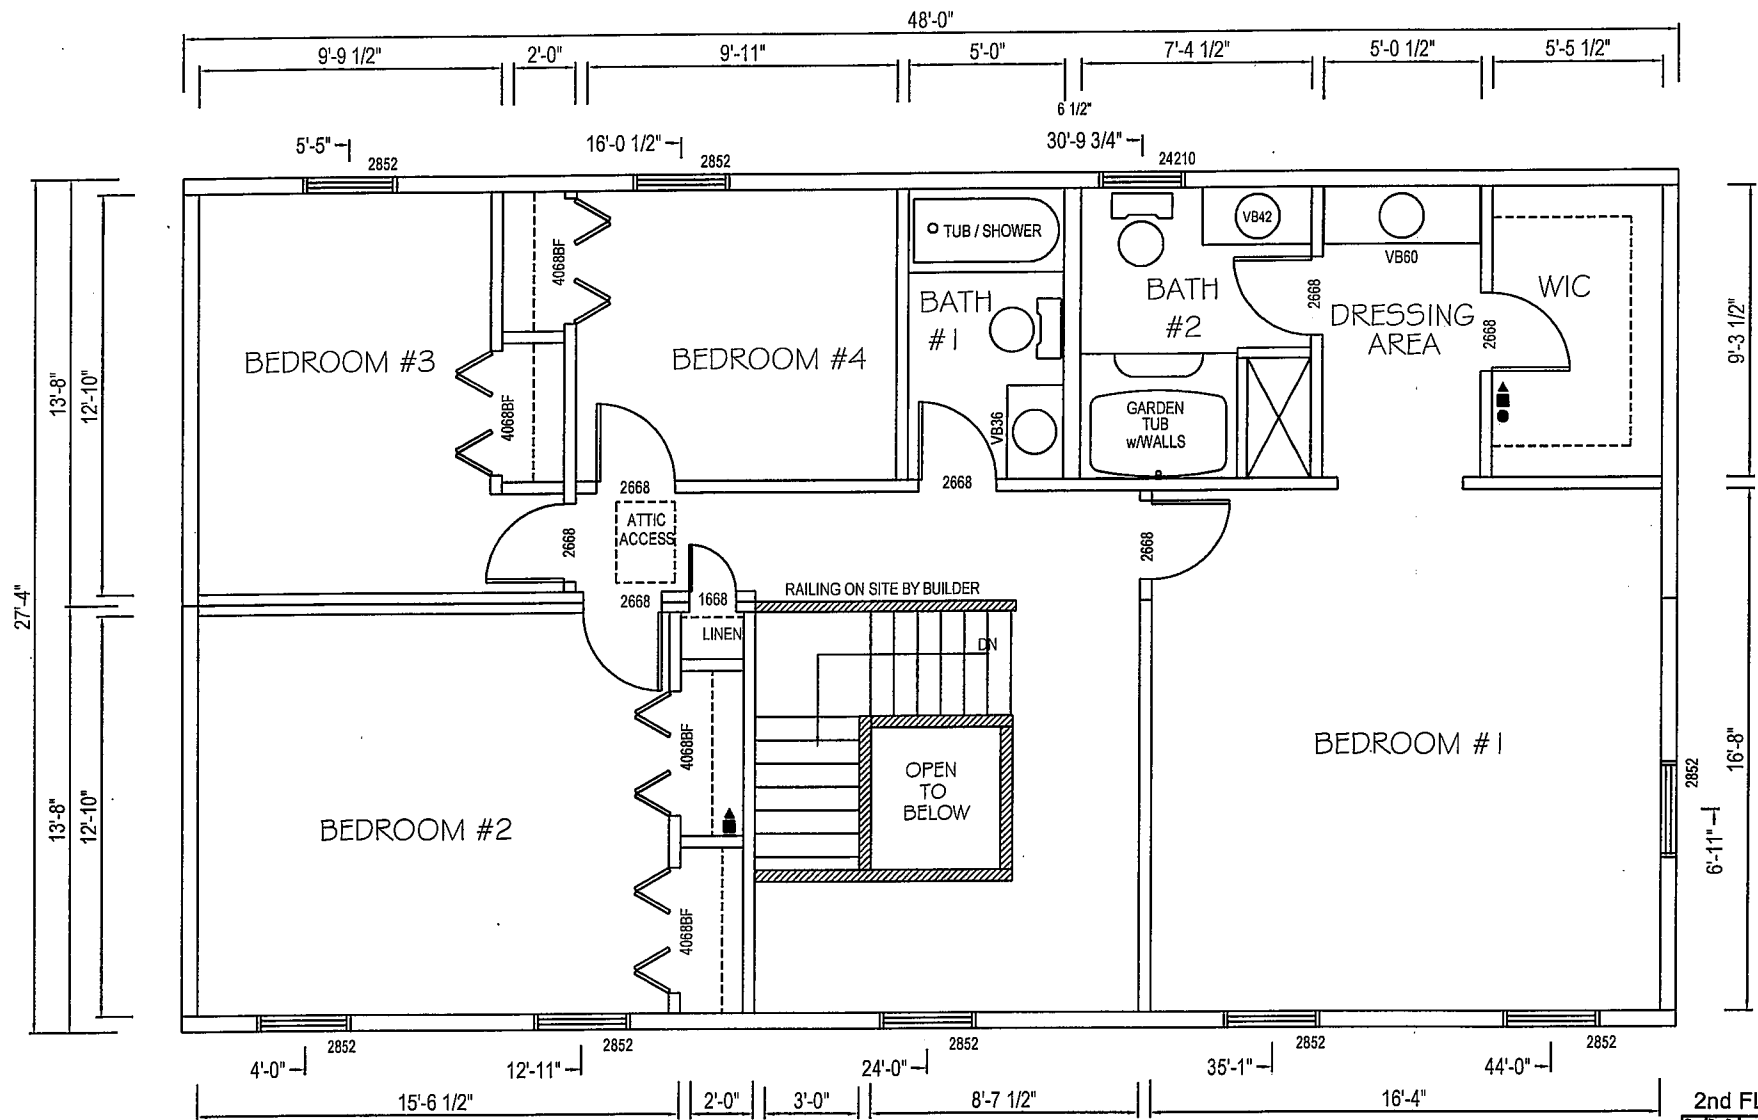

2nd FLOOR - PLAN

Rev.	Drn By	Description	Date
A	xxx	Initial Description of Change	00/00/00
B			
C			
D			
E			
F			
G			
H			

Integrity Building Systems, Inc.

DEALER:
CUSTOMER:

DATE:
DRAWN BY:

MODEL:
Scale: 1/4" = 1'-0"

CONTROL NUMBER
C-


PRELIMINARY




FRONT VIEW
(SHOWN w/1 2' DECO DORMER OPTIONAL)



RIGHT VIEW

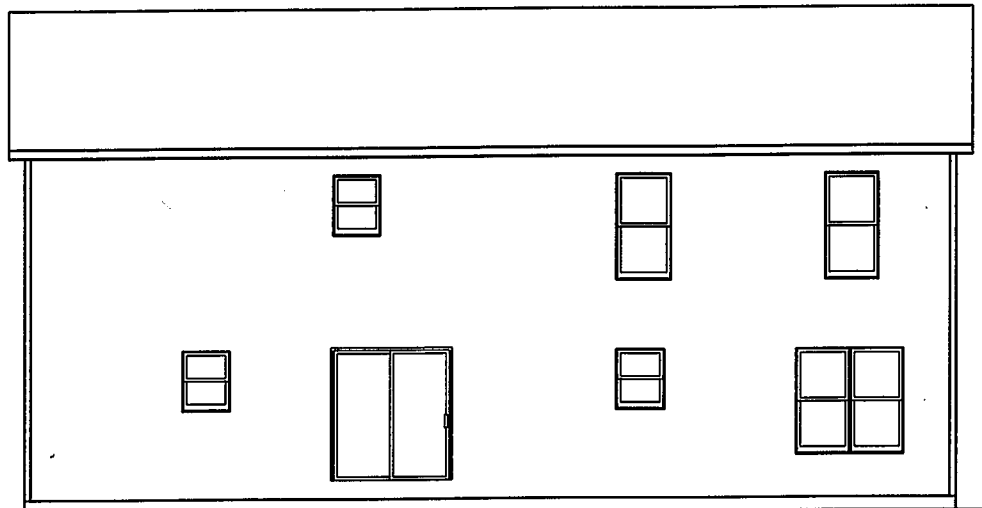

REAR VIEW

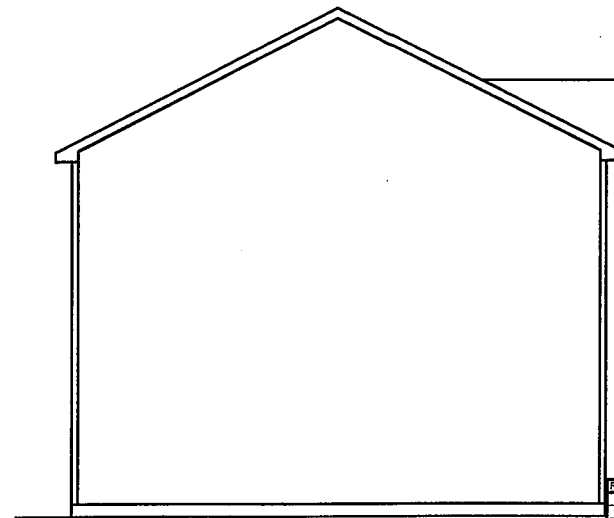

LEFT VIEW

WINDOW GRIDS
OPTIONAL-HERITAGE SPECS
STANDARD-INTEGRA SPECS

Rev	Dim By	Description	Date
A	xxx	Issue Description of Change	00/00/00
B			
C			
D			
E			
F			
G			
H			

Integrity Building Systems, Inc.

DEALER:
CUSTOMER:

DATE:
DRAWN BY:

MODEL:

Scale: 1/4" = 1'-0"

CONTROL NUMBER
C-

PRELIMINARY