


FLOORPLAN

Rev	Dim By	Description	Date
A	xxx	Brief Description of Change	00/00/00
B			
C			
D			
E			
F			
G			
H			


Integrity Building Systems, Inc.	DEALER:	DATE:	MODEL: BUENA VISTA	CONTROL NUMBER	STARTER
	CUSTOMER:	DRAWN BY:	Scale: 1/8" = 1'- 0"	C-	

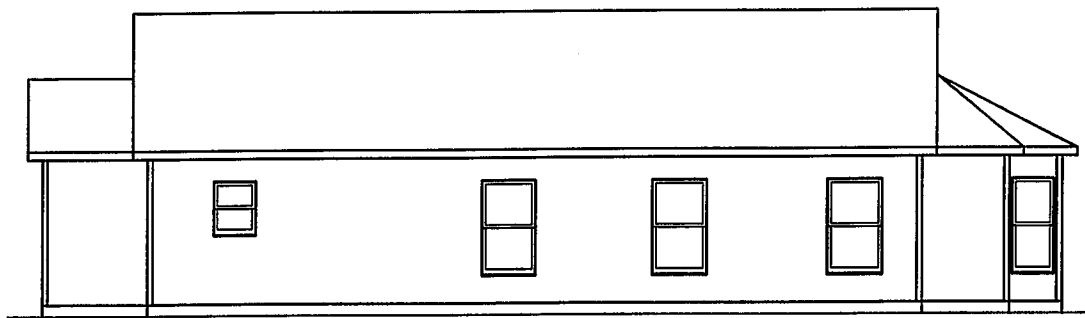

RIGHT SIDE ELEVATION



FRONT ELEVATION

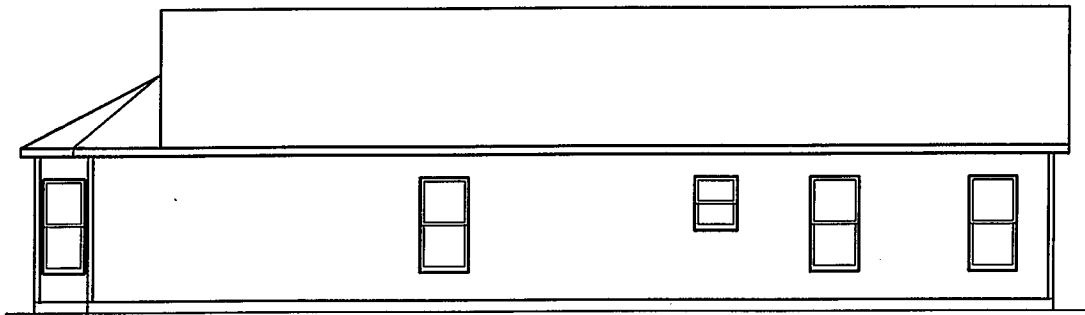

LEFT SIDE ELEVATION



REAR ELEVATION

VISION GRIDS  
OPTIONAL HERITAGE SPECS  
STANDARD INTEGRAL SPECS

Rev.	Dim By	Description	Date
A	xxx	Initial Description of Change	00/00/00
B			
C			
D			
E			
F			
G			
H			

Integrity Building Systems, Inc.

DEALER:  
CUSTOMER:

DATE:  
DRAWN BY:

MODEL: BUENA VISTA  
Scale: 1/8" = 1'- 0"

CONTROL NUMBER  
C-

STARTER