


2nd FLOOR PLAN


Rev.	Chg By	Description	Date
A	xxx	Initial Description of Change	xxxx/xx/xx
B			
C			
D			
E			
F			
G			
H			

Integrity Building Systems, Inc.	DEALER:	DATE:	MODEL: CAPEMAY I	CONTROL NUMBER
	CUSTOMER:	DRAWN BY: CKS	Scale: 1/4" = 1'-0"	C-

STANDARD

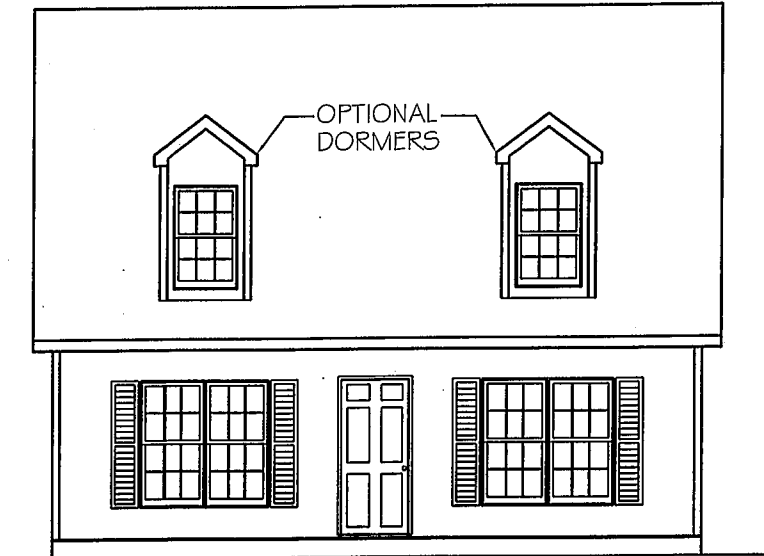


FRONT VIEW

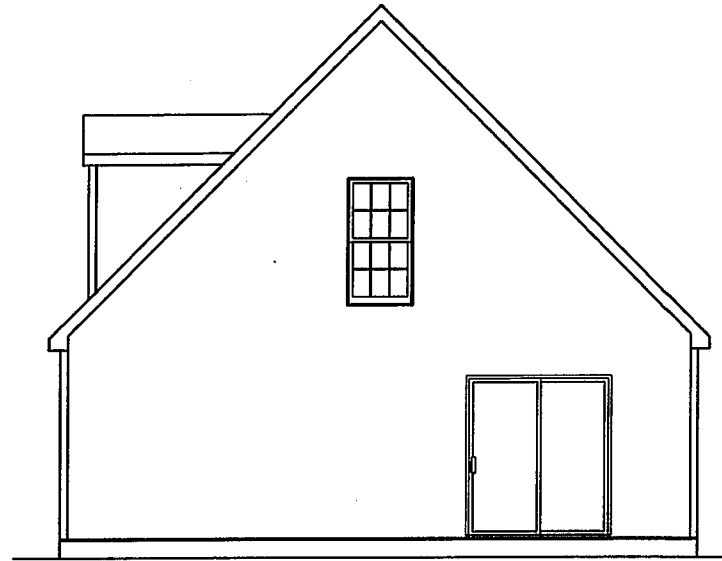


RIGHT VIEW

WINDOW GRIDS
 OPTIONAL-HERITAGE SPECS
 STANDARD-INTEGRA SPECS

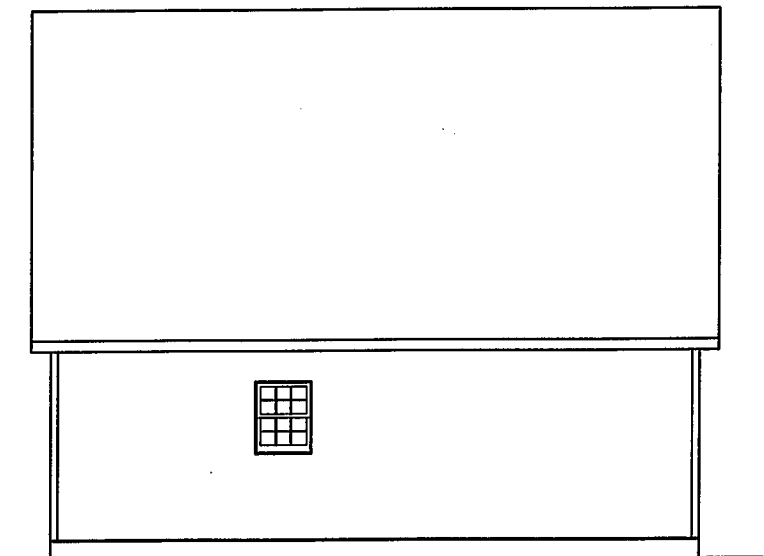

REAR VIEW

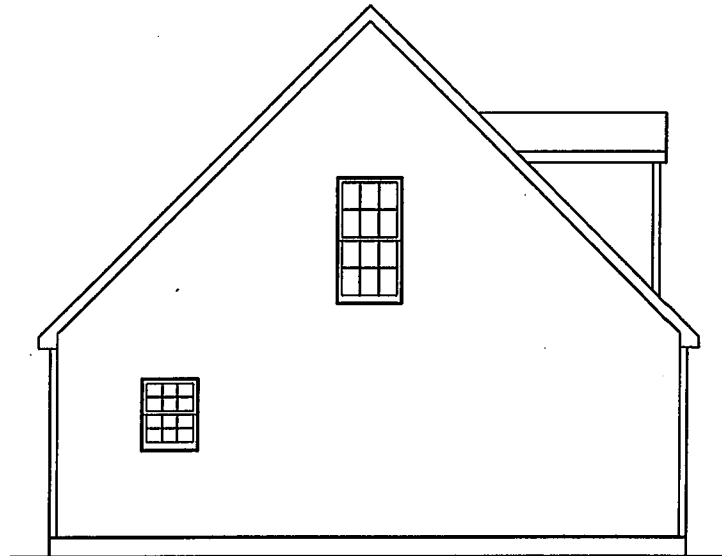

LEFT VIEW

ELEVATIONS

Rev	Drn By	Description	Date
A	xxx	Start Description of Change	00/00/00
B			
C			
D			
E			
F			
G			
H			

Integrity Building Systems, Inc.

DEALER:
 CUSTOMER:

DATE:
 DRAWN BY: CKS

MODEL: CAPEMAY I
 Scale: 1/4" = 1'-0"

CONTROL NUMBER
 C-

STANDARD