

Integrity Building Systems, Inc.

DEALER:  
CUSTOMER:


DATE:  
DRAWN BY: SLT

MODEL: CAPEWAY VI  
Scale: 1/8" = 1'-0"


CONTROL NUMBER  
C-

STANDARD


REV	DATE	DESCRIPTION
A		
B		
C		
D		
E		
F		
G		
H		
I		

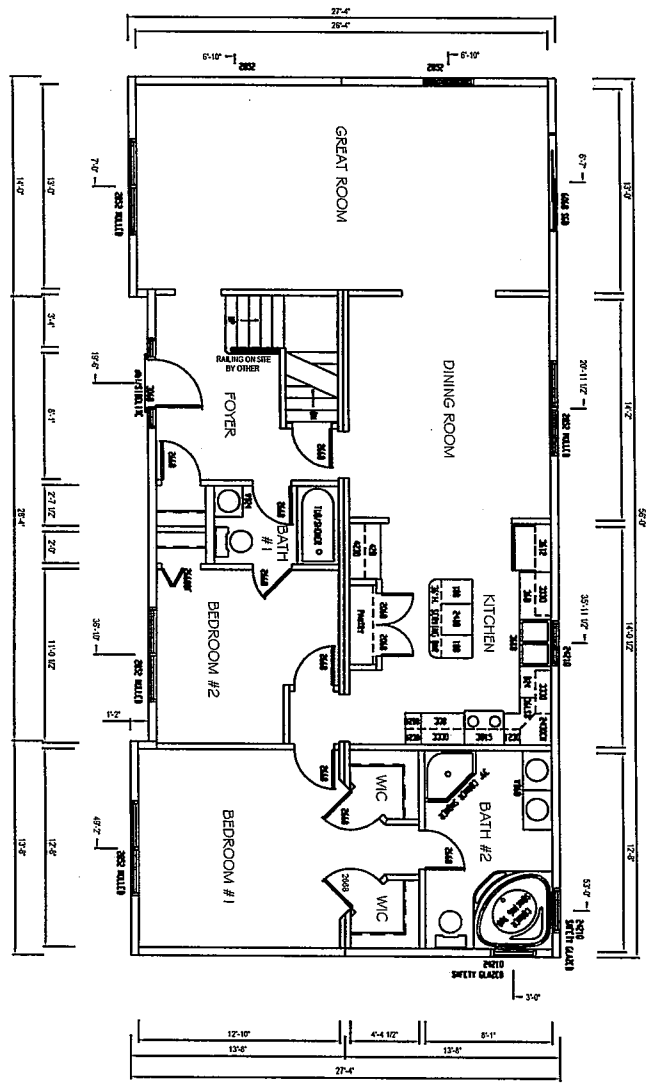


1st FLOOR PLAN

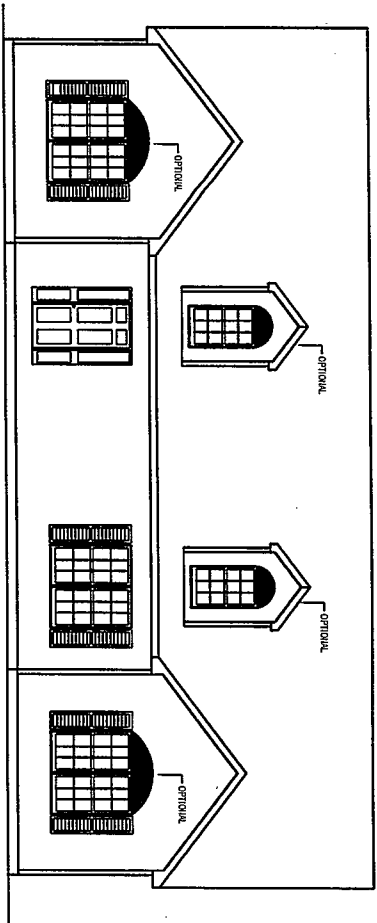


FRONT VIEW

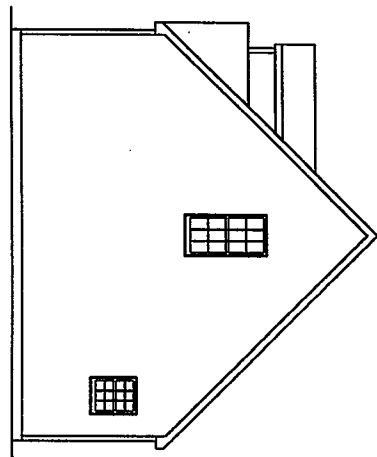

RIGHT VIEW

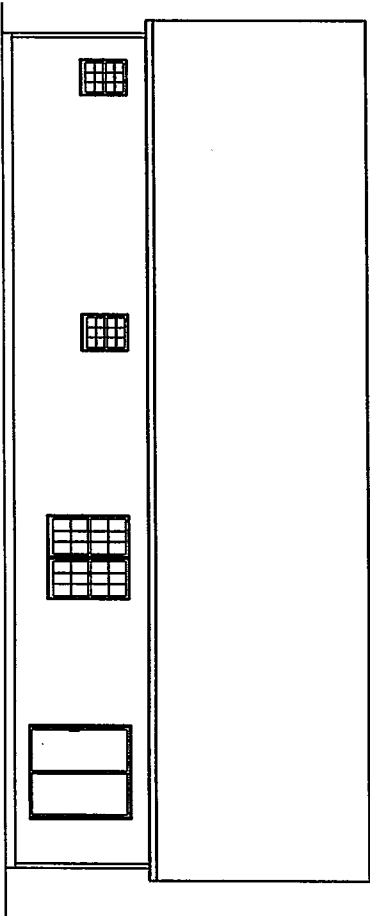

REAR VIEW

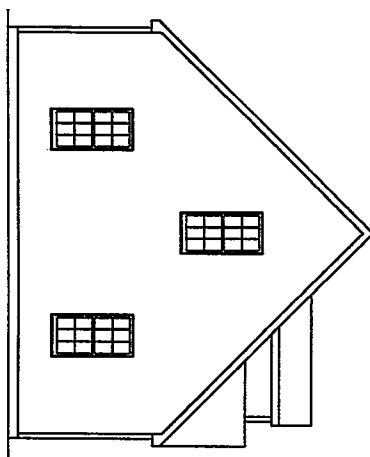

LEFT VIEW

MINIMUM  
FINISHES  
STANDARD/CONSPIC

Integrity Building Systems, Inc.

DEALER:  
CUSTOMER:

DATE:  
DRAWN BY: SLT

MODEL: CAPEWAY VI  
Scale: 1/8" = 1'-0"

CONTROL NUMBER  
C-

STANDARD

REV	DATE BY	DESCRIPTION	DATE
A	SLT	INIT. DEVELOPMENT DRAWING	05/05/02
B			
C			
D			
E			
F			
G			
H			