

1st FLOORPLAN

Integrity Building Systems, Inc.	DEALER:	DATE:	MODEL: CAPE MAY X	CONTROL NUMBER
	CUSTOMER:	DRAWN BY: C.Spicher/MRR		C-


**STANDARD**




FRONT ELEVATION



RIGHT SIDE ELEVATION

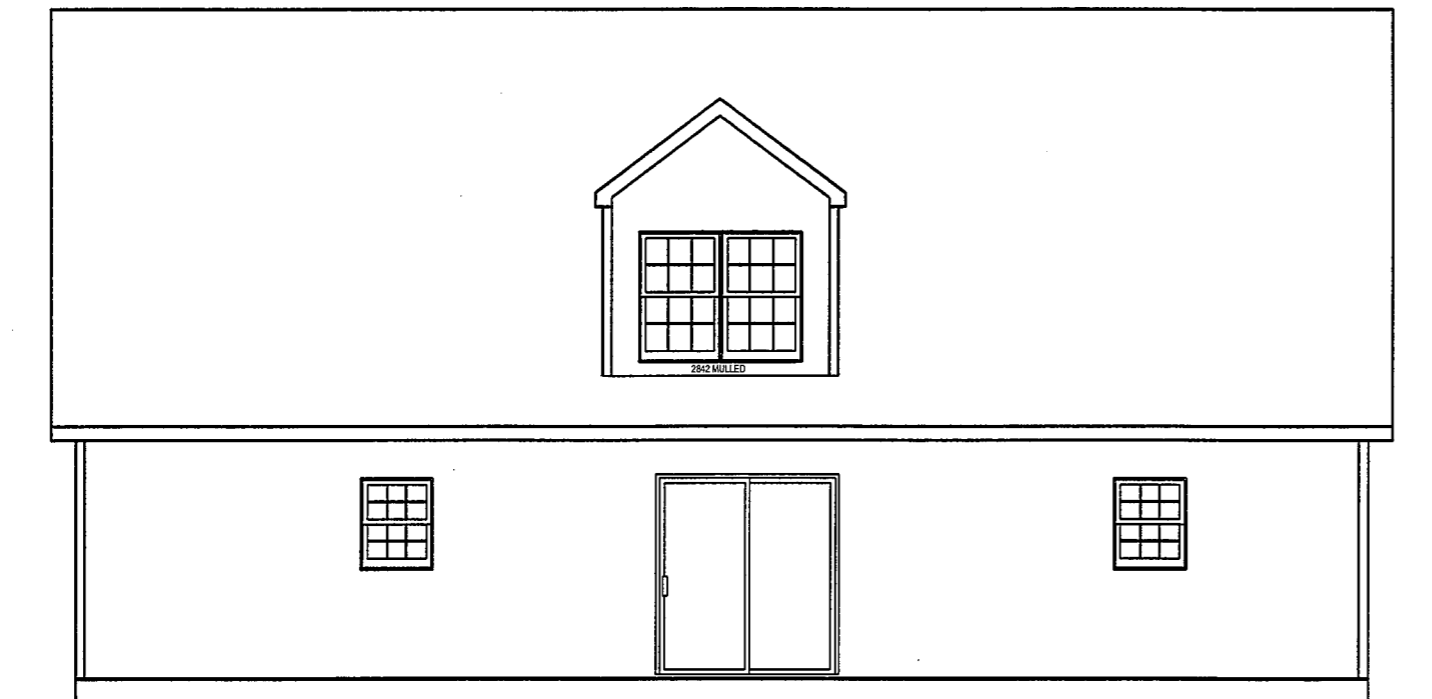

REAR ELEVATION

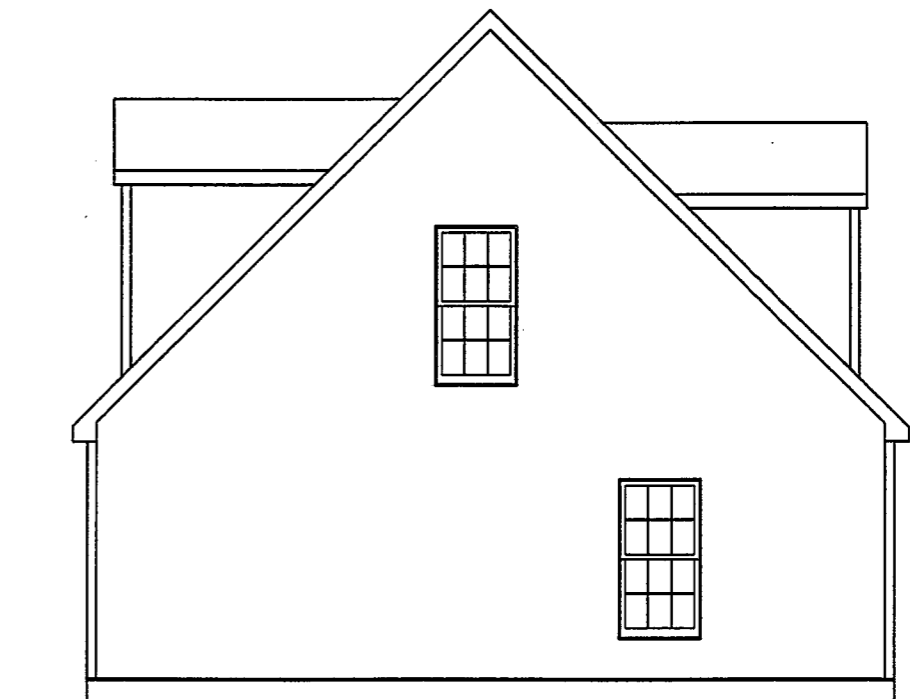

LEFT SIDE ELEVATION

ELEVATIONS

Integrity Building Systems, Inc.

DEALER:

CUSTOMER:

DATE:

DRAWN BY: C.Spicher/MRR

MODEL: CAPE MAY X

CONTROL NUMBER

C-

STANDARD