


1st FLOOR - PLAN

Integrity Building Systems, Inc.	DEALER:	DATE:	MODEL: COLUMBIA	CONTROL NUMBER
	CUSTOMER:	DRAWN BY: CKS	Scale: 1/4" = 1'-0"	C-
STANDARD				

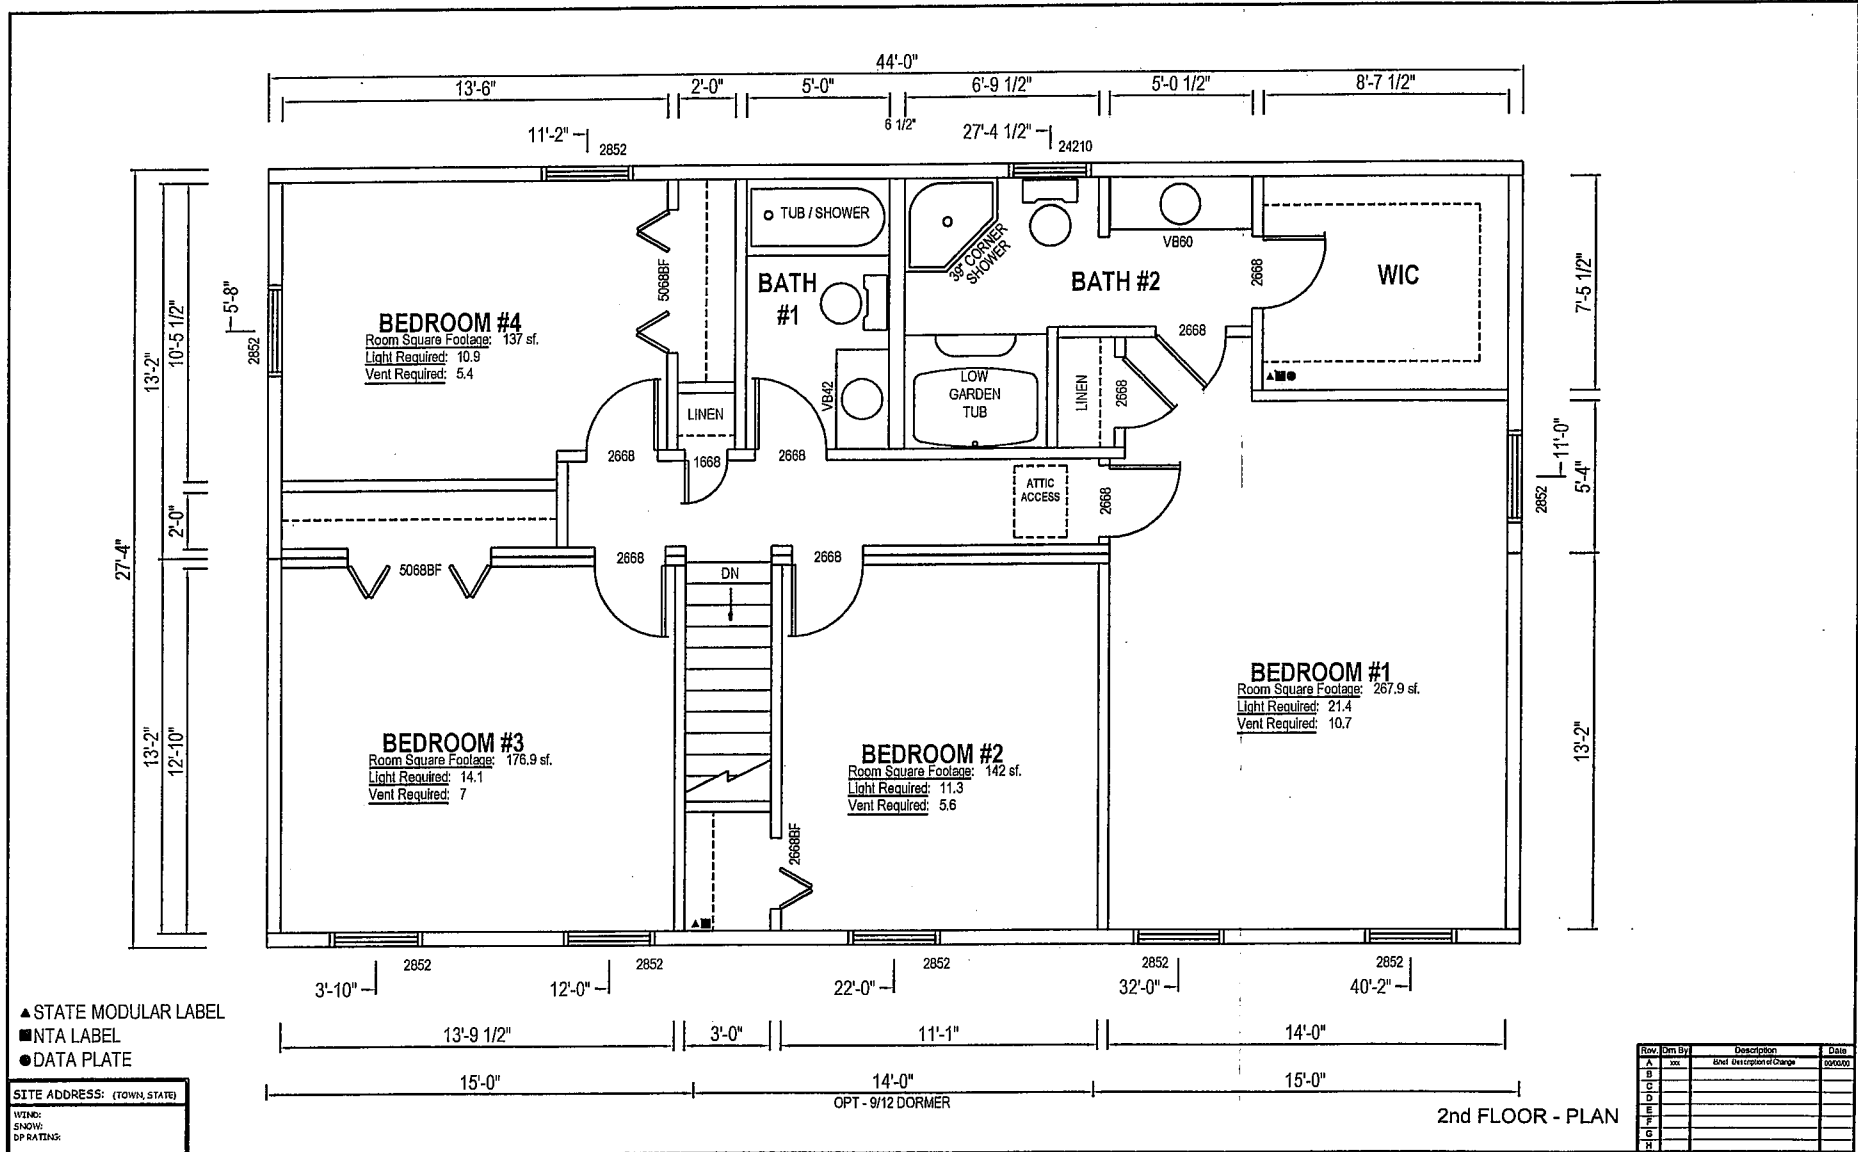


- ▲ STATE MODULAR LABEL
- NTA LABEL
- DATA PLATE

SITE ADDRESS: (TOWN, STATE)  
 WIND:  
 SNOW:  
 DP RATING:


Row	Dim By	Description	Date
A	xxx	Initial Description/Change	mm/dd/yy
B			
C			
D			
E			
F			
G			
H			

2nd FLOOR - PLAN


<b>Integrity Building Systems, Inc.</b>	DEALER:	DATE:	MODEL: COLUMBIA	CONTROL NUMBER	<b>STANDARD</b>
	CUSTOMER:	DRAWN BY: CKS	Scale: 1/4" = 1'-0"	C-	

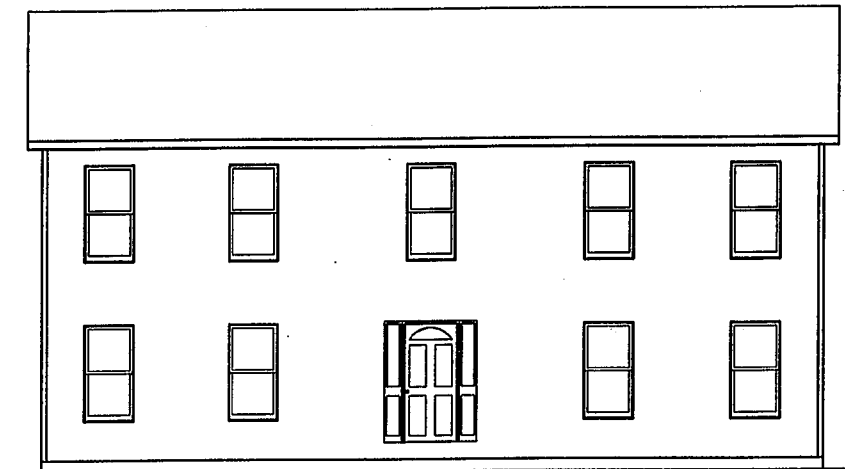

FRONT ELEVATION

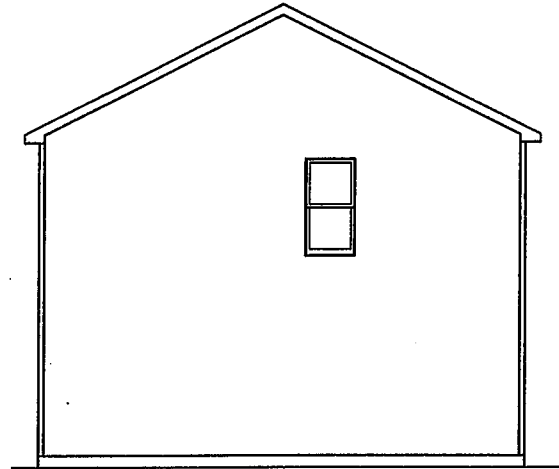

RIGHT SIDE ELEVATION

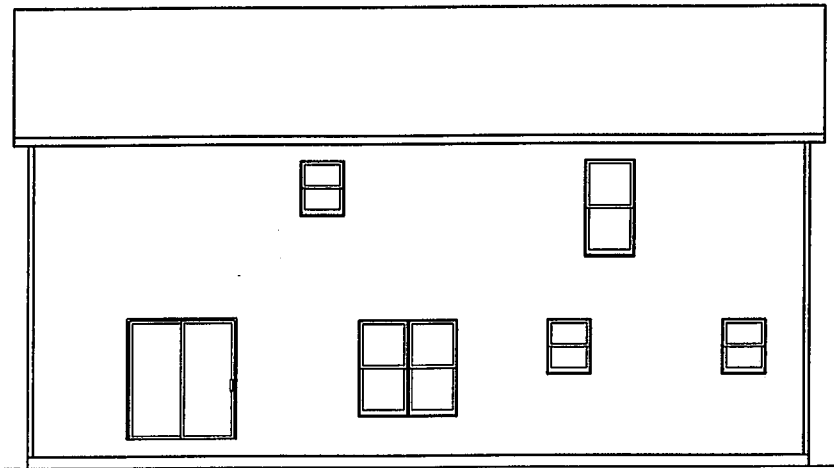

REAR ELEVATION



LEFT SIDE ELEVATION

ELEVATIONS

Rev.	Drawn By	Description	Date
A		Initial Design/Change	02/15/02
B			
C			
D			
E			
F			
G			
H			

Integrity Building Systems, Inc.

DEALER:

CUSTOMER:

DATE:

DRAWN BY: CKS

MODEL: COLUMBIA

Scale: 1/4" = 1'- 0"

CONTROL NUMBER

C-

STANDARD