




FRONT ELEVATION

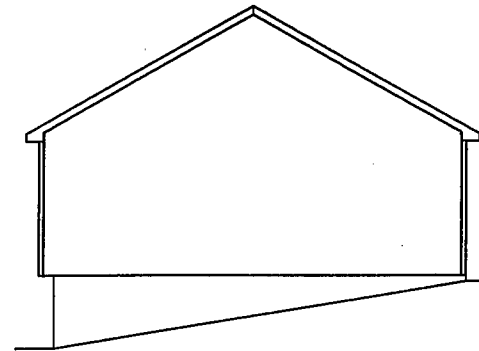

RIGHT SIDE ELEVATION

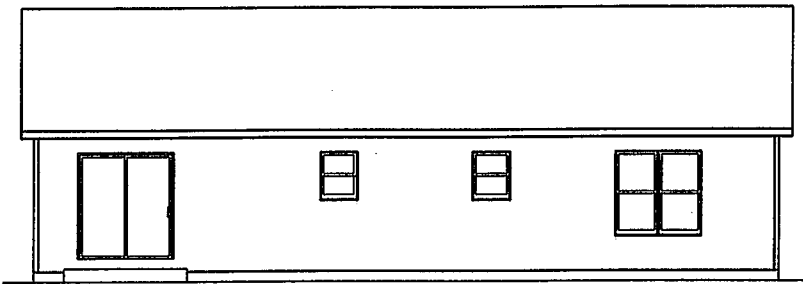

REAR ELEVATION

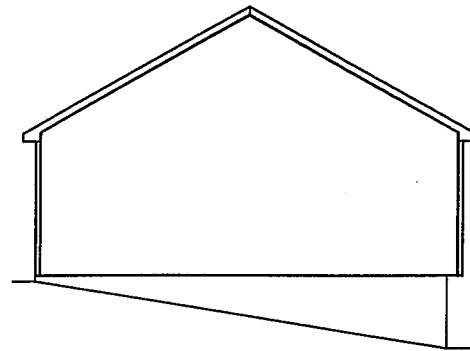

LEFT SIDE ELEVATION

Rev.	Dim	By	Description	Date
A	xxx		Initial Description of Change	00/00/00
B				
C				
D				
E				
F				
G				
H				

Integrity Building Systems, Inc.

DEALER:
CUSTOMER:

DATE:
DRAWN BY: J. BOWER

MODEL: CUMBERLAND III
Scale: 1/8" = 1'-0"

CONTROL NUMBER
C-

STANDARD