


● STATE MODULAR LABEL  
 ■ VITA LABEL  
 ■ DATA PLATE

1st FLOOR PLAN

Rev.	Dim By	Description	Date
A	xx	Initial Description of Change	00/00/00
B			
C			
D			
E			
F			
G			
H			


Integrity Building Systems, Inc.	DEALER:	DATE:	MODEL: FRANKLIN	CONTROL NUMBER C-	STANDARD
	CUSTOMER:	DRAWN BY:	Scale: 1/8" = 1'-0"		

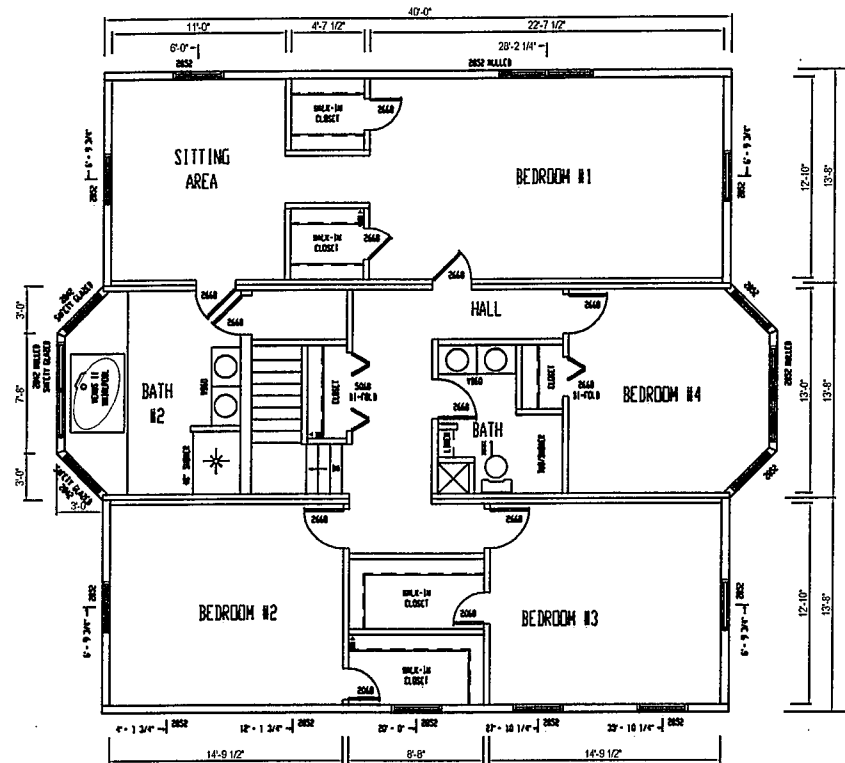

2nd FLOOR PLAN

Rev	Dim By	Description	Date
A	xxx	Brief Description of Change	00/00/00
B			
C			
D			
E			
F			
G			
H			

Integrity Building Systems, Inc.	DEALER:	DATE:	MODEL: FRANKLIN	CONTROL NUMBER	STANDARD
	CUSTOMER:	DRAWN BY:	Scale: 1/8" = 1'-0"	C-	

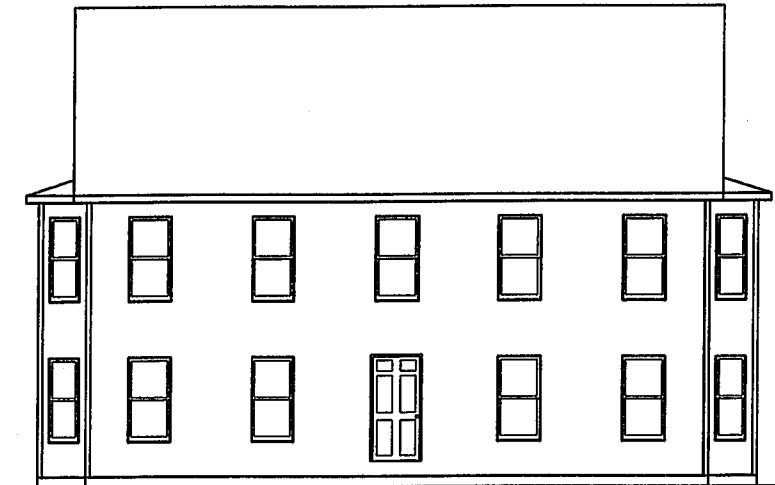

FRONT VIEW



RIGHT VIEW



REAR VIEW



LEFT VIEW

VISIONARY SPEC  
OPTIONAL HERITAGE SPEC  
STANDARD HERITAGE SPEC

ELEVATIONS

Rev.	Dim By	Description	Date
A	xxx	INIT Description of Change	00/00/00
B			
C			
D			
E			
F			
G			
H			

Integrity Building Systems, Inc.

DEALER:  
CUSTOMER:

DATE:  
DRAWN BY:

MODEL: FRANKLIN  
Scale: 1/8" = 1'- 0"

CONTROL NUMBER  
C-

STANDARD