


1st FLOOR PLAN

Rev.	Qty	By	Description	Date
A	xxx		(initial) Description of Change	00/00/00
B				
C				
D				
E				
F				
G				
H				

Integrity Building Systems, Inc.	DEALER:	DATE:	MODEL: LEBANON	CONTROL NUMBER C-	STANDARD
	CUSTOMER:	DRAWN BY: SLT/CKS	Scale: 1/8" = 1'-0"		

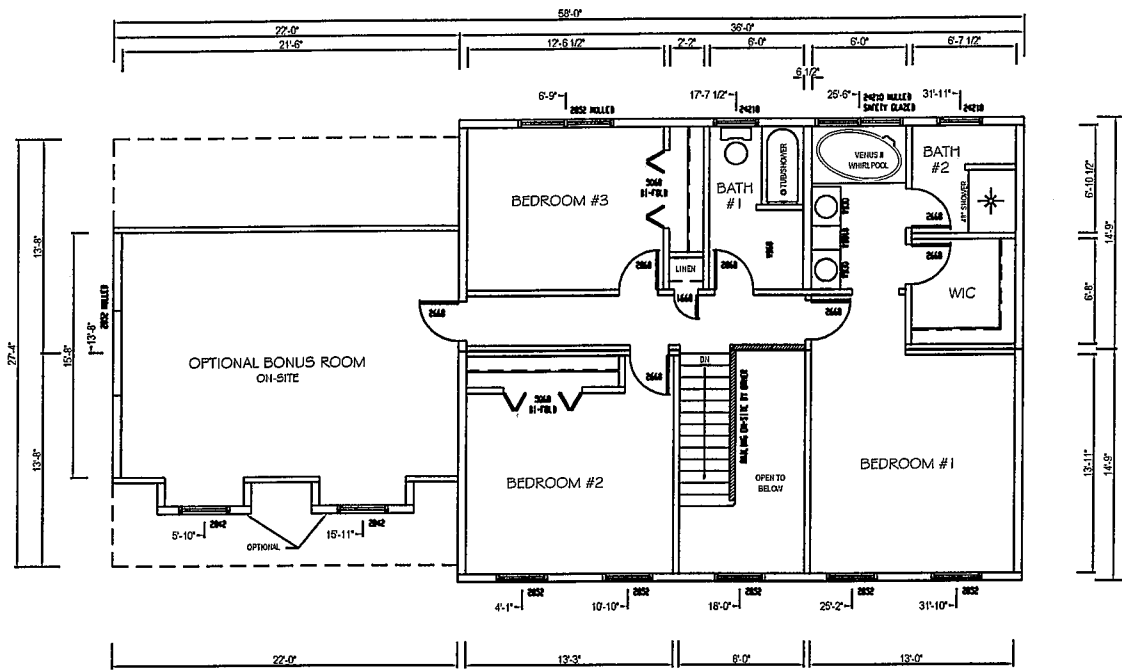


2nd FLOOR PLAN

Rev.	Dim By	Description	Date
A	xxx	initial Description of change	00/00/00
B			
C			
D			
E			
F			
G			
H			

Integrity Building Systems, Inc.	DEALER:	DATE:	MODEL: LEBANON	CONTROL NUMBER	STANDARD
	CUSTOMER:	DRAWN BY: SLT/CKS	Scale: 1/8" = 1'-0"	C-	




FRONT VIEW

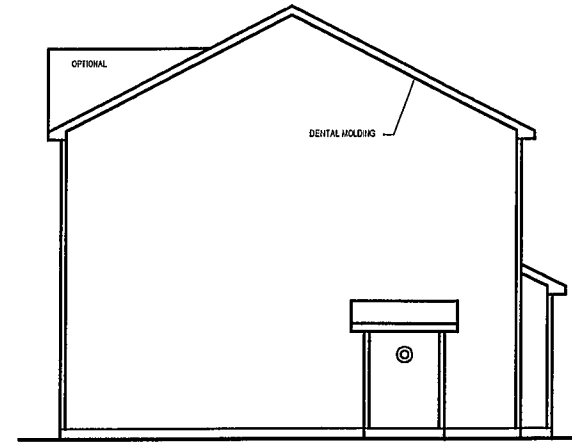

RIGHT VIEW



REAR VIEW

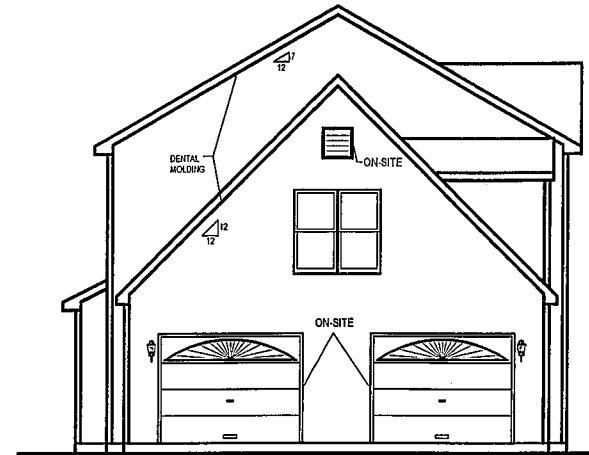

LEFT VIEW

WINDOW GRIDS  
 OPTIONAL-HERITAGE SPECS  
 STANDARD-INTEGRA SPECS

Rev	Chg By	Description	Date
A	xxx	Sheet Description of Change	00/00/00
B			
C			
D			
E			
F			
G			
H			

Integrity Building Systems, Inc.

DEALER:  
 CUSTOMER:

DATE:  
 DRAWN BY: SLT/CKS

MODEL: LEBANON

Scale: 1/8" = 1'- 0"

CONTROL NUMBER  
 C-

STANDARD