




FRONT ELEVATION

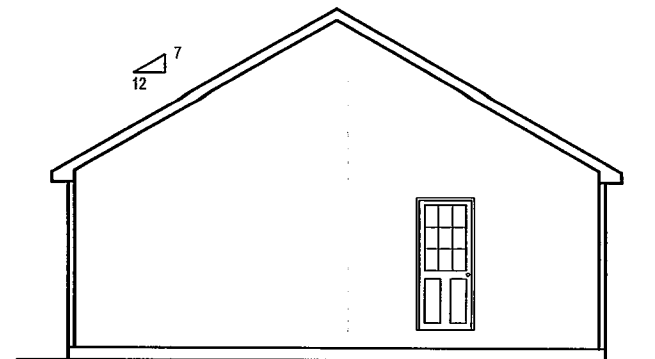

RIGHT SIDE ELEVATION

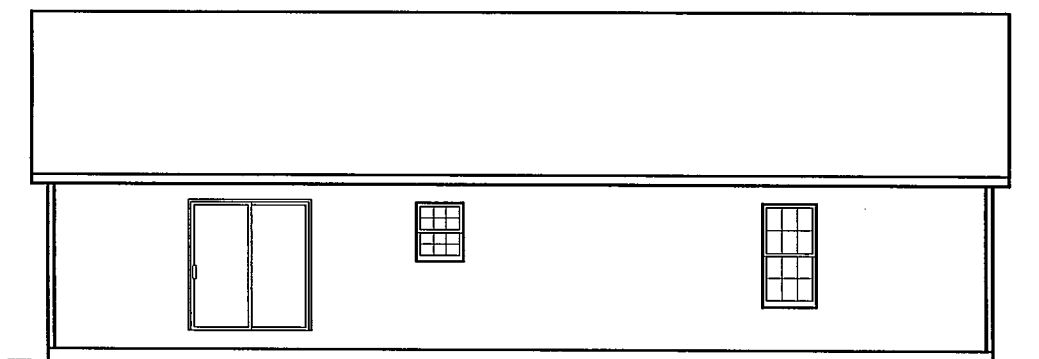

REAR ELEVATION

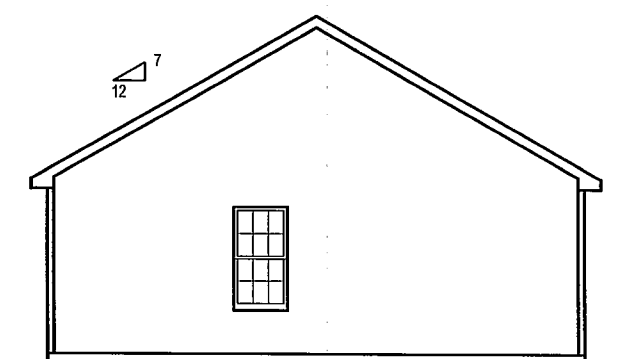

LEFT SIDE ELEVATION

Rev.	Drawn By	Description	Date
A			
B			
C			
D			
E			
F			
G			
H			

Integrity Building Systems, Inc.

DEALER:
CUSTOMER:

DATE:
DRAWN BY: J.BOWER

MODEL: MORRIS I
Scale: 1/4" = 1'-0"

CONTROL NUMBER
C-

STANDARD