



SITE ADDRESS: (TOWN, STATE) ▲ STATE MODULAR LABEL
 WIND: ■ NTA LABEL
 SNOW: ● DATA PLATE
 DP RATING:

Rev.	Dim By	Description	Date
A	xxx	Sheet Description of Change	xxxxxx
B			
C			
D			
E			
F			
G			
H			


Integrity Building Systems, Inc.	DEALER:	DATE:	MODEL: SALEM	CONTROL NUMBER	STANDARD
	CUSTOMER:	DRAWN BY:	Scale: 1/4" = 1'-0"	C-	

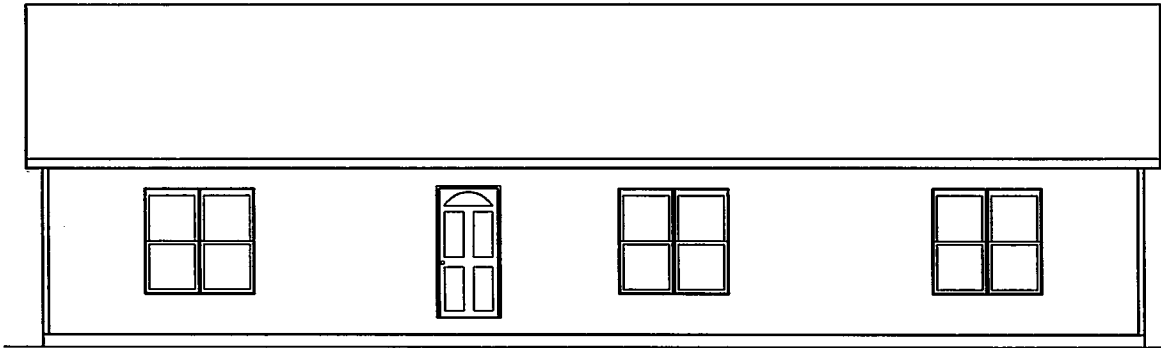


FRONT ELEVATION

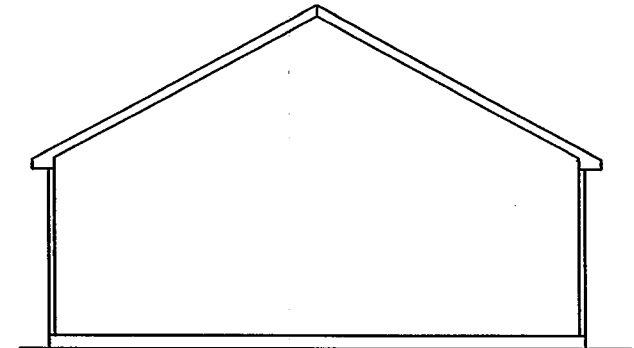

RIGHT ELEVATION

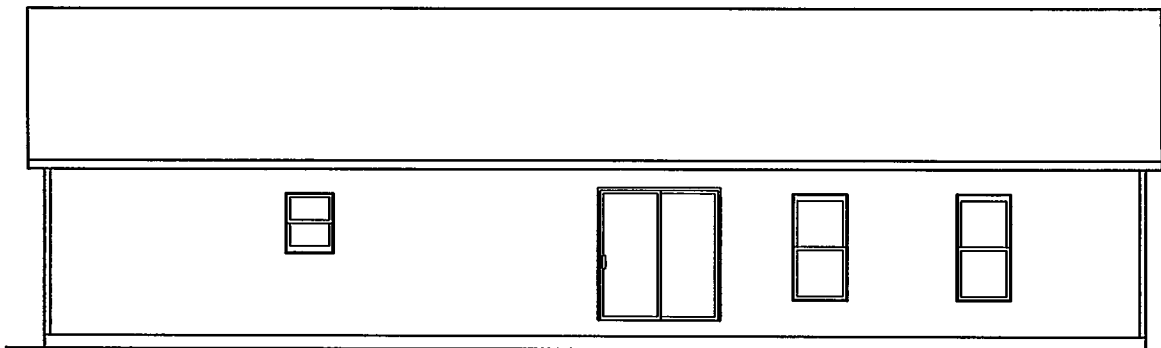

REAR ELEVATION

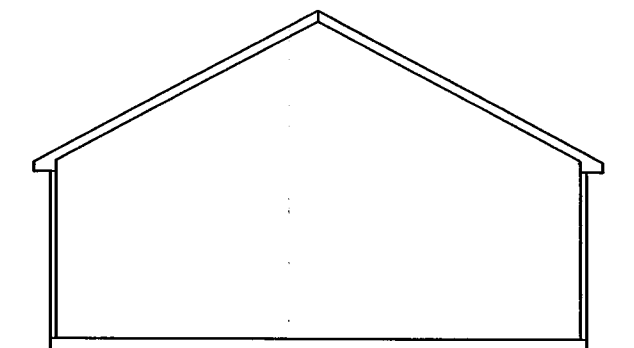

LEFT ELEVATION

WINDOW GRIDS
 OPTIONAL-HERITAGE SPECS
 STANDARD-INTEGRA SPECS

Rev	Drn By	Description	Date
A	xxx	Sheet Description of Change	000000
B			
C			
D			
E			
F			
G			
H			

Integrity Building Systems, Inc.	DEALER:	DATE:	MODEL: SALEM	CONTROL NUMBER	STANDARD
	CUSTOMER:	DRAWN BY:	Scale: 1/4" = 1'- 0"	C-	