

2nd FLOOR PLAN

Rev.	Dim By	Description	Date
A	xxx	Brnl. Description of Change	00/00/00
B			
C			
D			
E			
F			
G			
H			

Integrity Building Systems, Inc.

DEALER:  
CUSTOMER:

DATE:  
DRAWN BY: CKS

MODEL: SOMERSET  
Scale: 1/8" = 1'-0"


CONTROL NUMBER  
C-

STANDARD






FRONT ELEVATION

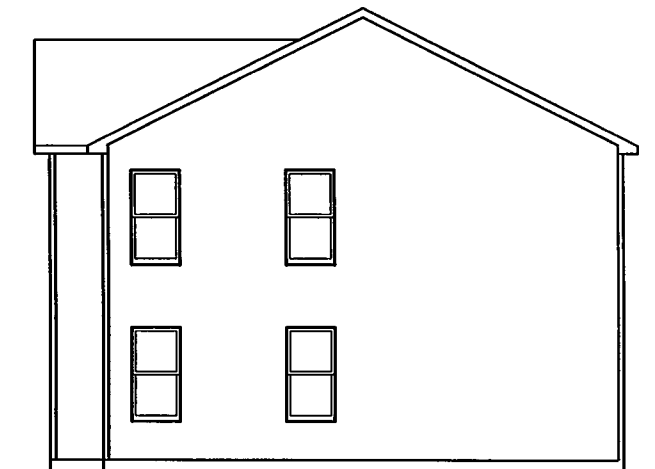

RIGHT SIDE ELEVATION

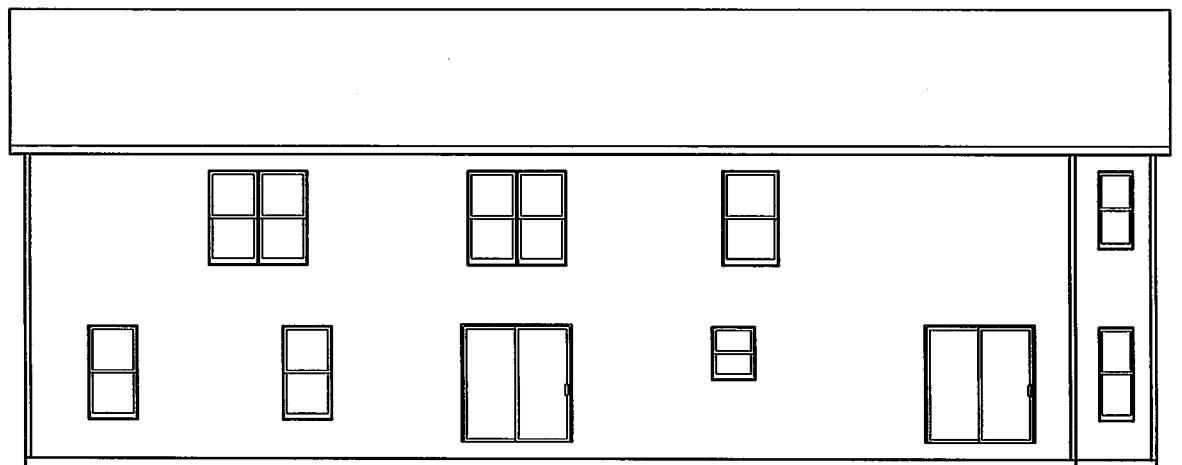

REAR ELEVATION



LEFT SIDE ELEVATION

WINDOW GRIDS  
 OPTIONAL-HERITAGE SPECS  
 STANDARD-INTEGRA SPECS

Rev.	Dim By	Description	Date
A	xxx	Initial Description of Change	00/00/00
B			
C			
D			
E			
F			
G			
H			

Integrity Building Systems, Inc.

DEALER:  
 CUSTOMER:

DATE:  
 DRAWN BY: CKS

MODEL: SOMERSET  
 Scale: 1/8" = 1'-0"

CONTROL NUMBER  
 C-

STANDARD