

- ▲ STATE MODULAR LABEL
- NTA LABEL
- DATA PLATE

SITE ADDRESS:

STREET:

TOWN:


STATE/ZIP:

COUNTY:

1st FLOOR PLAN

Rev	Dim	By	Description	Date
A				
B				
C				
D				
E				
F				
G				
H				

Integrity Building Systems, Inc.	DEALER:	DATE:	MODEL: WYOMING	CONTROL NUMBER
	CUSTOMER:	DRAWN BY: CKS	Scale: 1/4" = 1'-0"	C-
STANDARD				

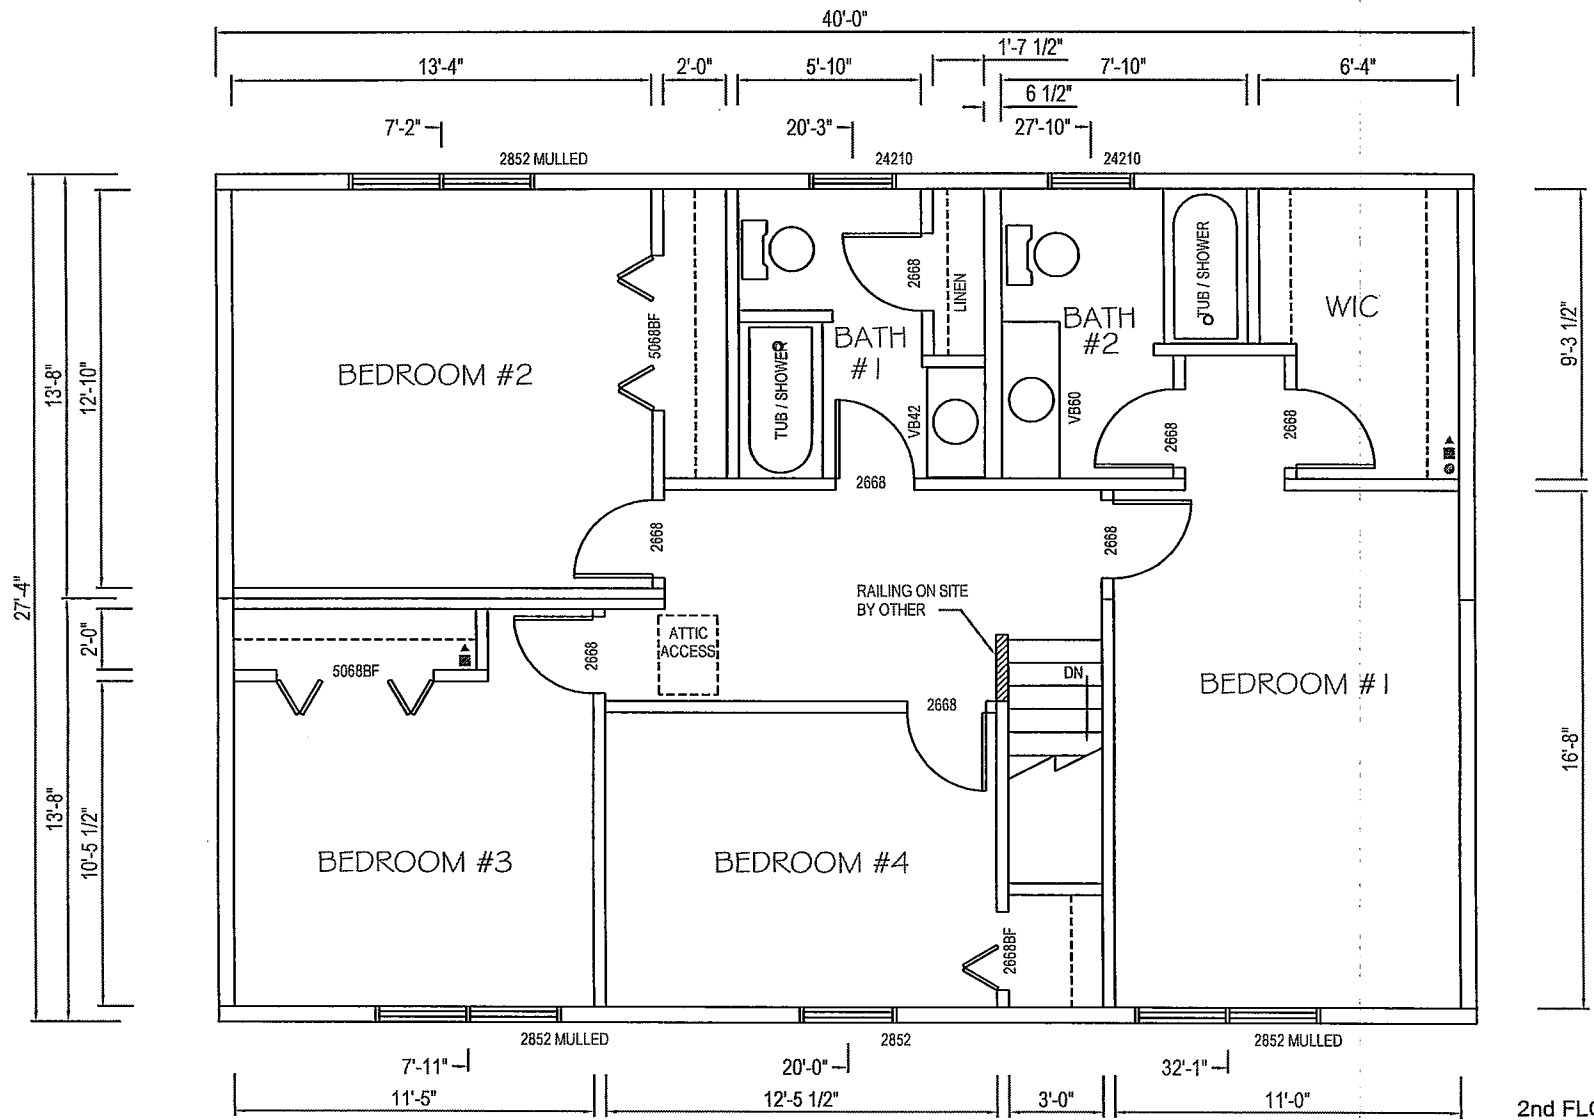

2nd FLOOR PLAN

Rev.	Drn By	Description	Date
A			
B			
C			
D			
E			
F			
G			
H			

Integrity Building Systems, Inc.


DEALER:
CUSTOMER:

DATE:
DRAWN BY: CKS


MODEL: WYOMING
Scale: 1/4" = 1'-0"

CONTROL NUMBER
C-


STANDARD

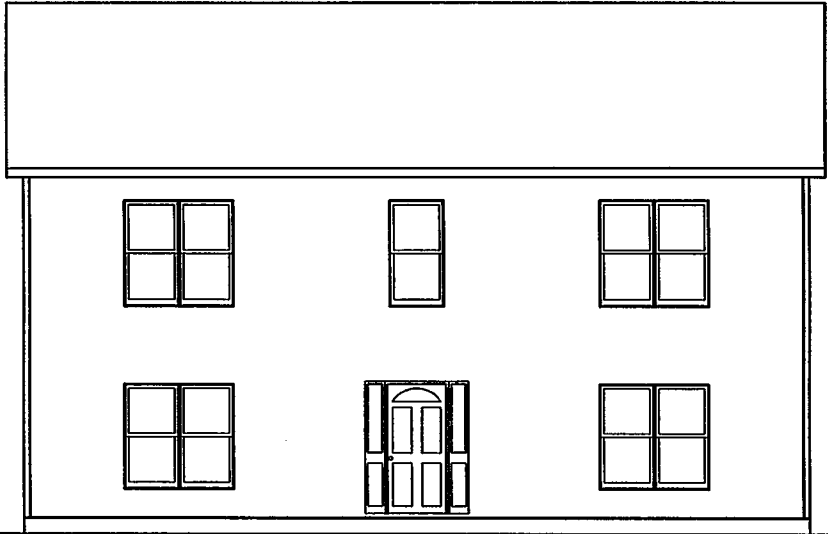


FRONT VIEW

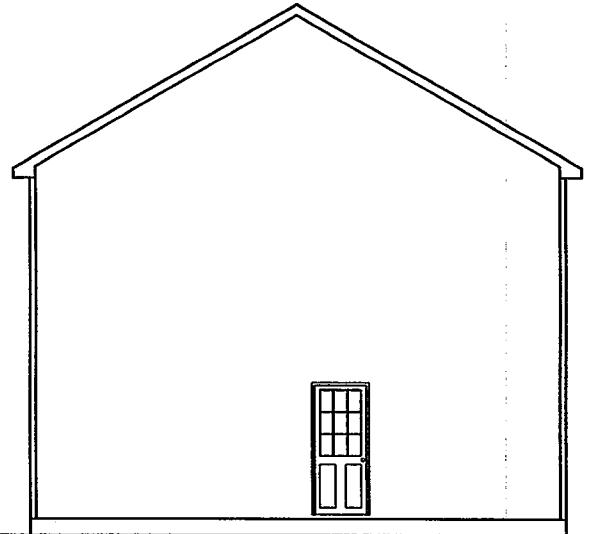

RIGHT VIEW

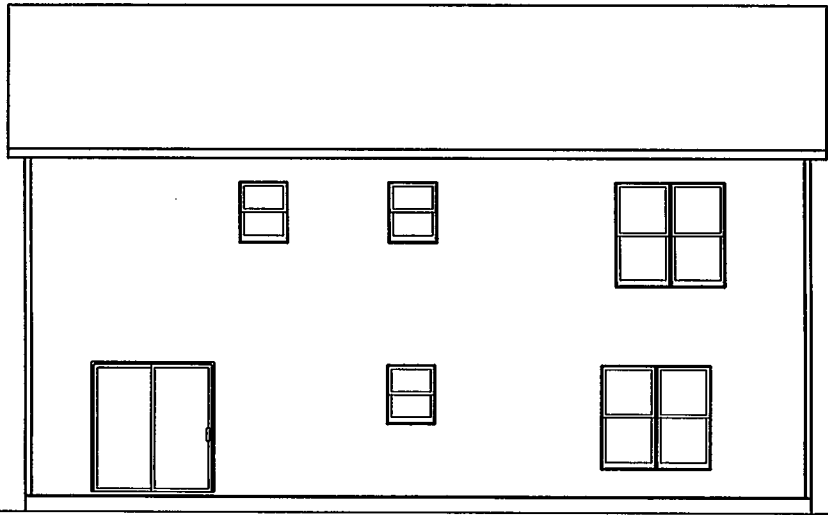

REAR VIEW

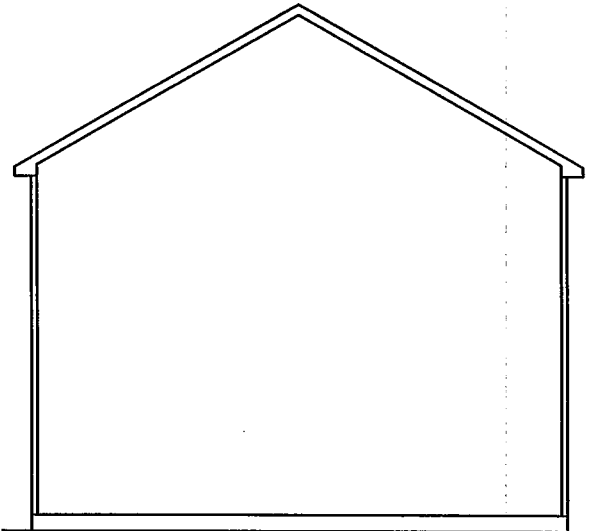

LEFT VIEW

ELEVATIONS

Rev.	Drn By	Description	Date
A			
B			
C			
D			
E			
F			
G			
H			

WINDOW GRIDS
 OPTIONAL-HERITAGE SPECS
 STANDARD-INTEGRA SPECS

Integrity Building Systems, Inc.

DEALER:
 CUSTOMER:

DATE:
 DRAWN BY: CKS

MODEL: WYOMING
 Scale: 1/4" = 1'-0"

CONTROL NUMBER
 C-

STANDARD