



**FLOORPLAN**

Rev	On By	Description	Date
A	xxx	Initial Description of Change	00/00/00
B			
C			
D			
E			
F			
G			
H			

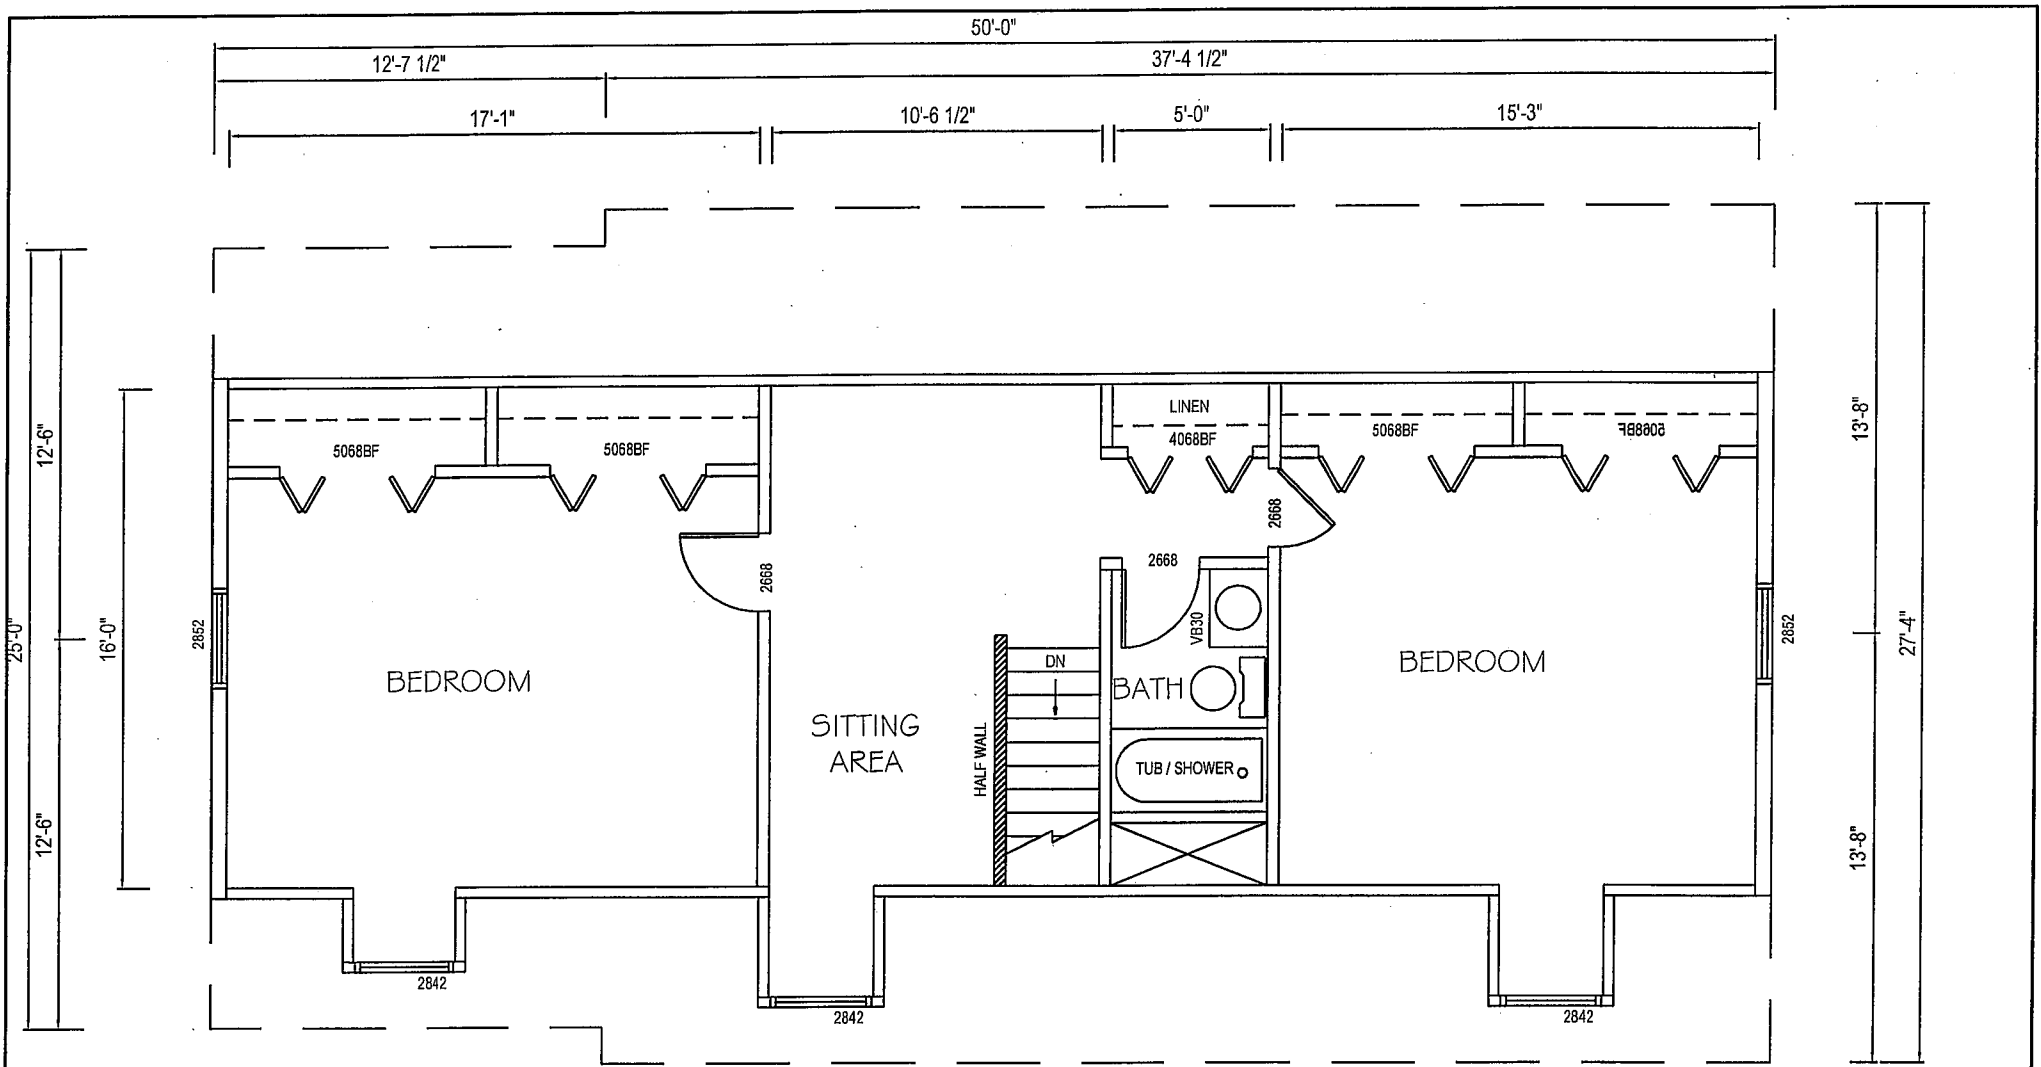


SUGGESTED 2nd FLOOR - PLAN


Rev	Dim	By	Description	Date
A	xxx		Start Description of Change	09/01/02
B				
C				
D				
E				
F				
G				
H				

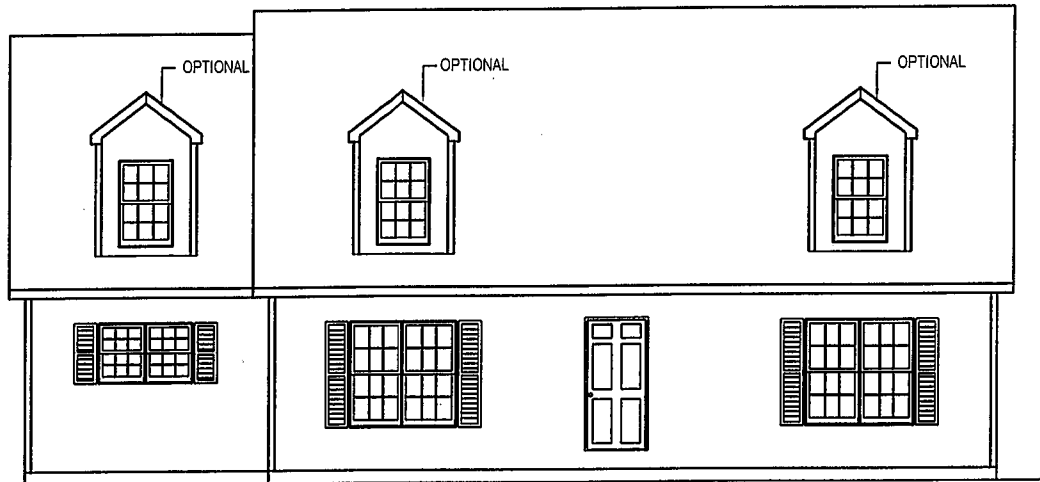

FRONT VIEW

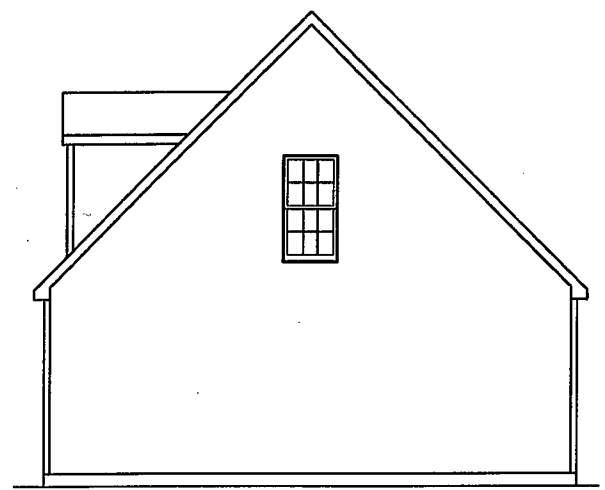

RIGHT VIEW

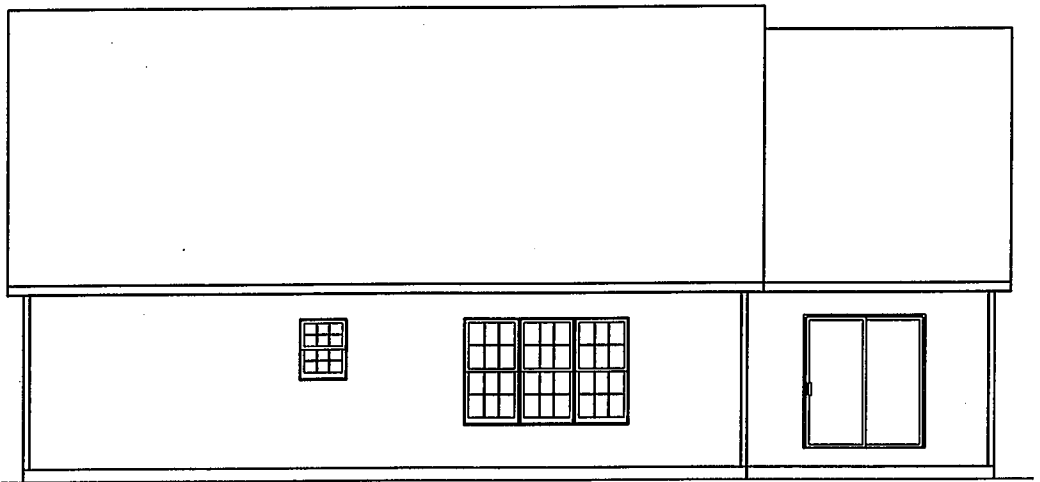

REAR VIEW



LEFT VIEW

ELEVATIONS

WINDOW GRIDS  
 OPTIONAL-HERITAGE SPECS  
 STANDARD-INTEGRA SPECS

Rev.	Chg By	Description	Date
A	xxx	Brief Description of Change	000000
B			
C			
D			
E			
F			
G			
H			

Integrity Building Systems, Inc.

DEALER:  
 CUSTOMER:

DATE:  
 DRAWN BY:

MODEL: CAPE MAY  
 Scale: 1/4" = 1'- 0"

CONTROL NUMBER  
 C-

STANDARD