

Integrity Building Systems, Inc.


DEALER:  
CUSTOMER:

DATE:  
DRAWN BY:

MODEL: BEDFORD  
Scale: 1/4" = 1'-0"

CONTROL NUMBER  
C-

STANDARD

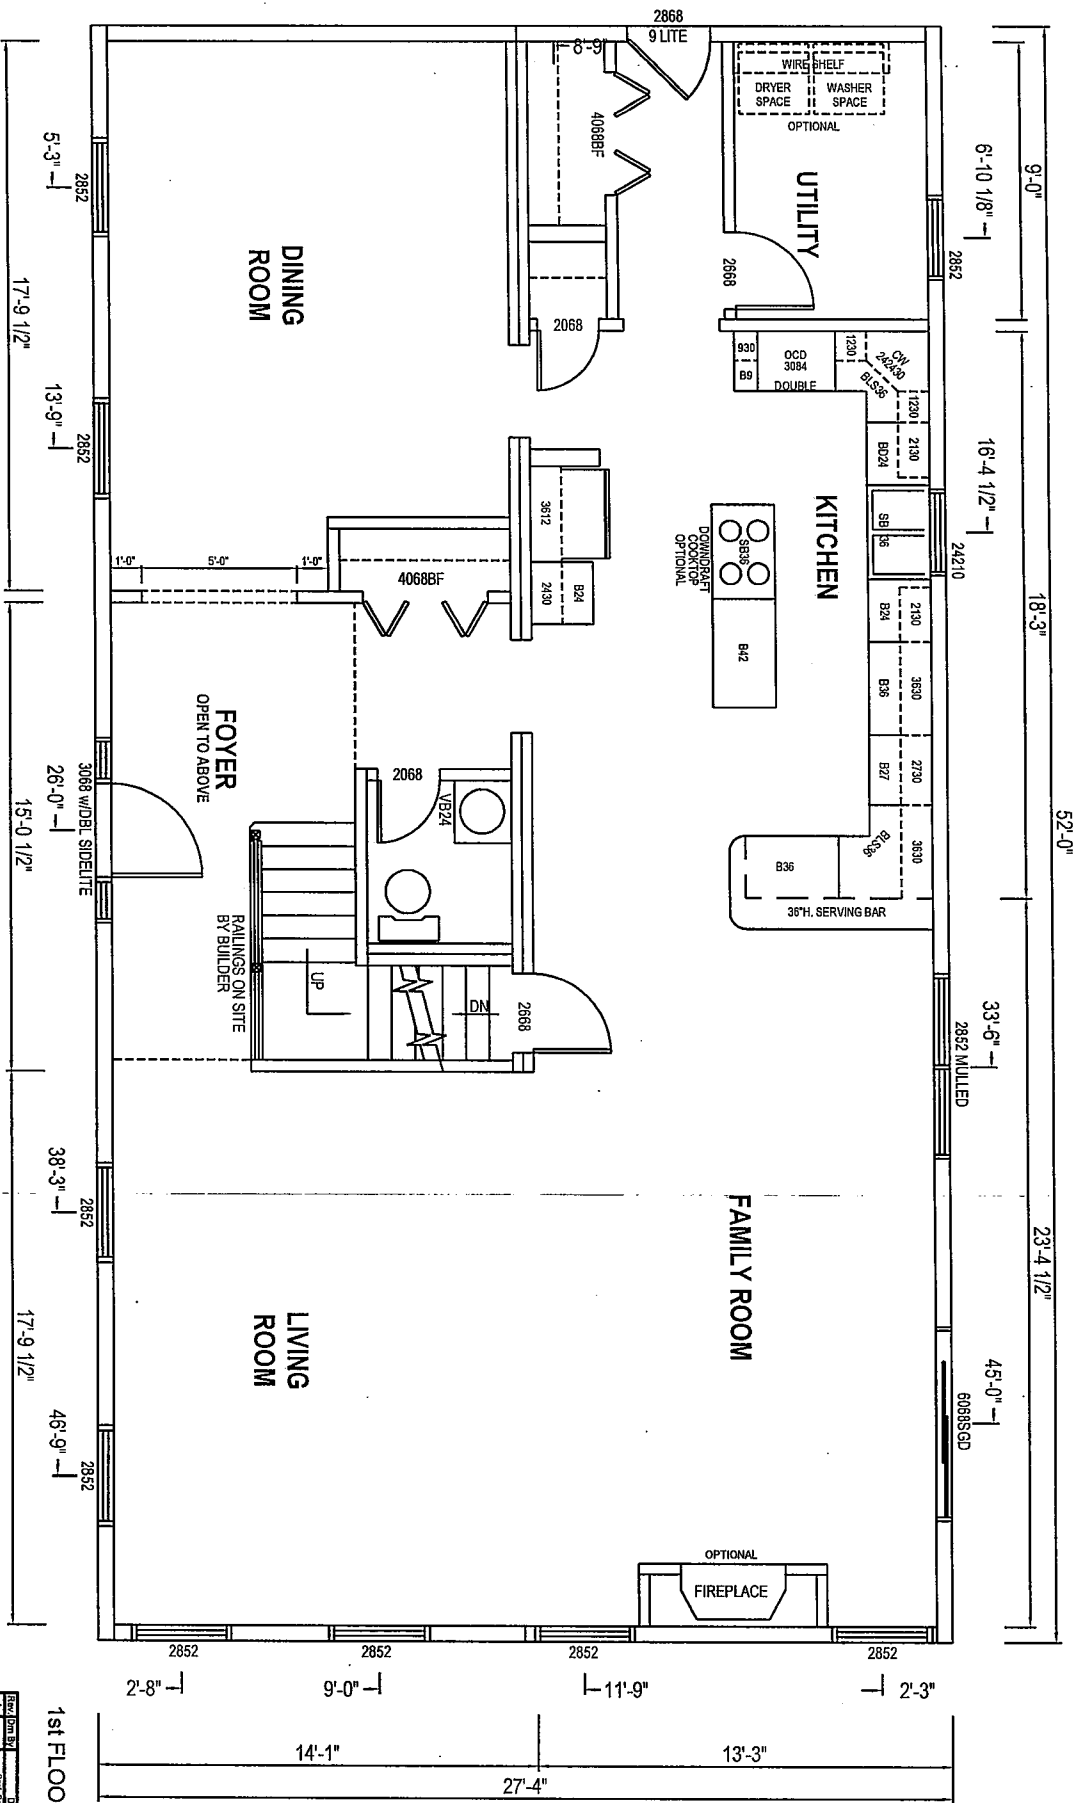

1st FLOOR - PLAN

Rev	Dim	By	Description	Date
A	1		Initial Design	02/01/05
B	1			
C	1			
D	1			
E	1			
F	1			
G	1			
H	1			

Integrity Building Systems, Inc.


DEALER:  
CUSTOMER:

DATE:  
DRAWN BY:


MODEL: BEDFORD  
Scale: 1/4" = 1'-0"

CONTROL NUMBER  
C-


STANDARD

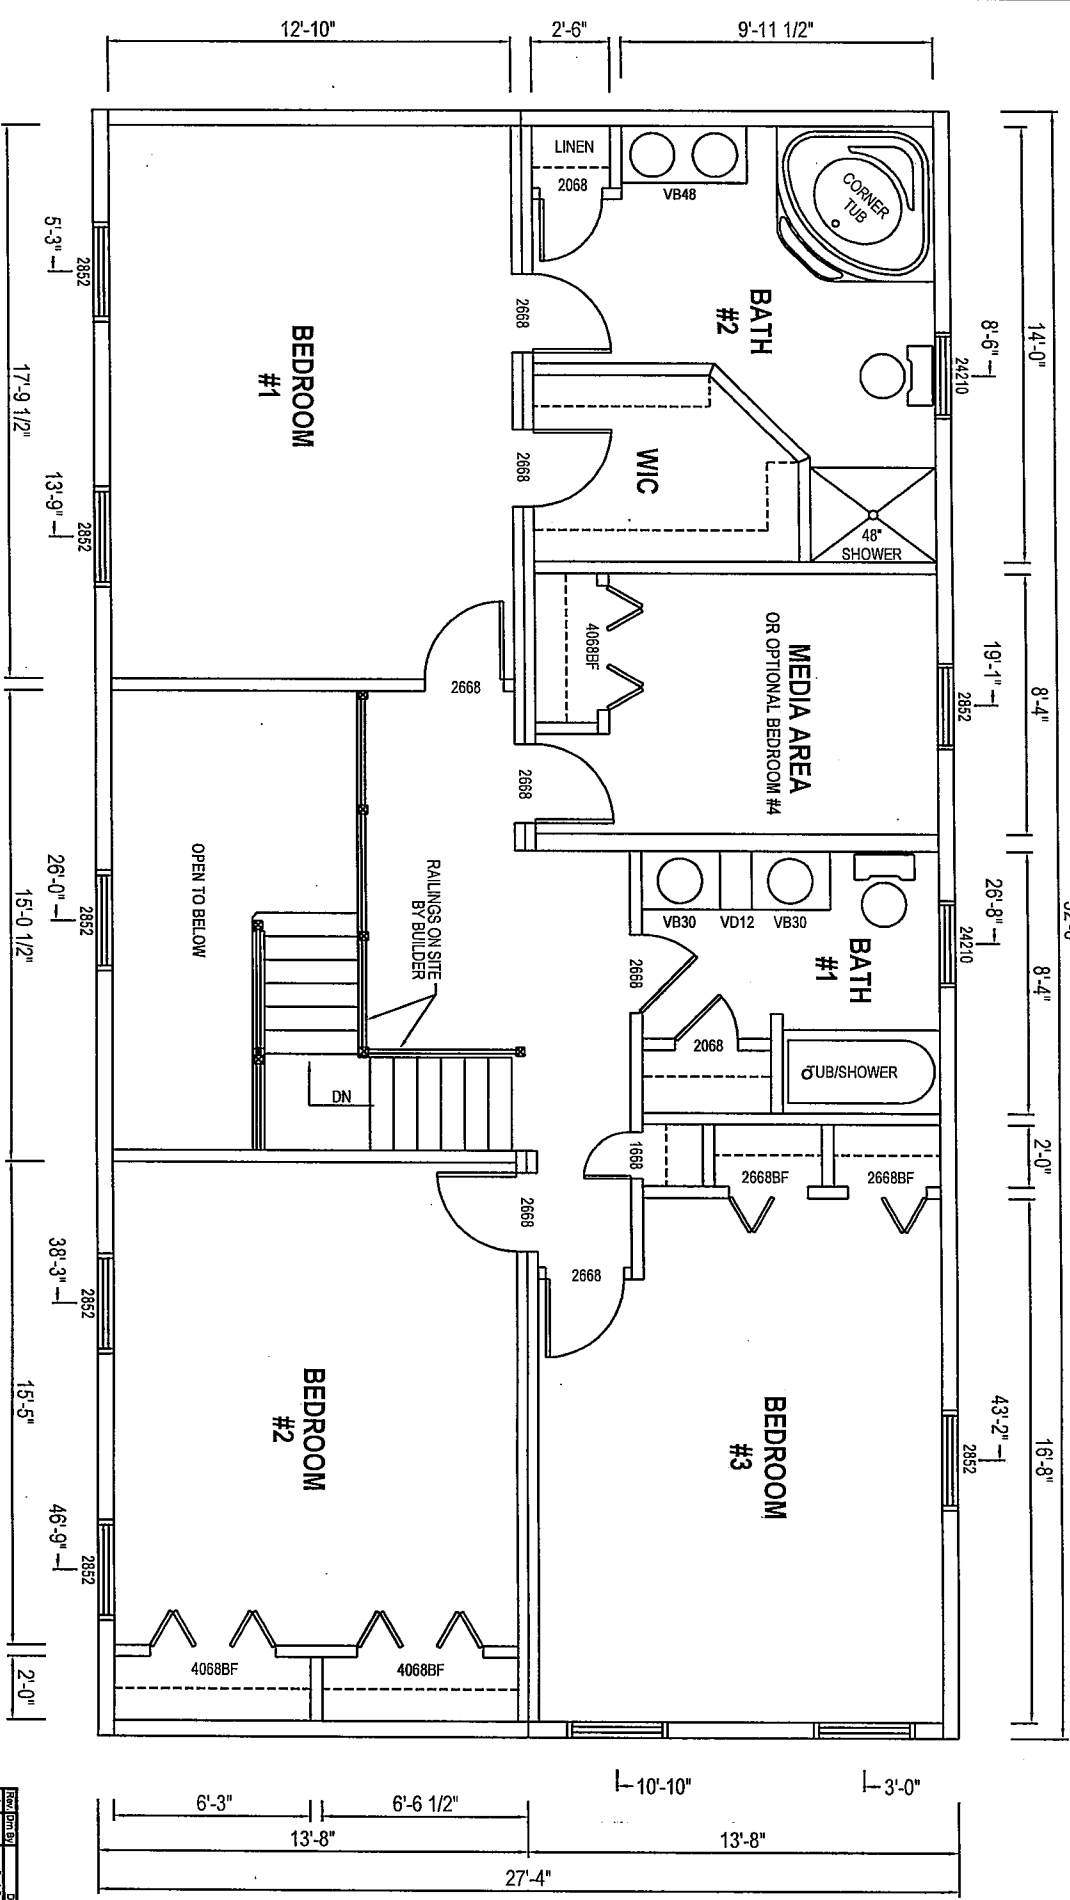


Rev/Dim By	Description	Date
A	xxx	
B		
C		
D		
E		
F		
G		
H		

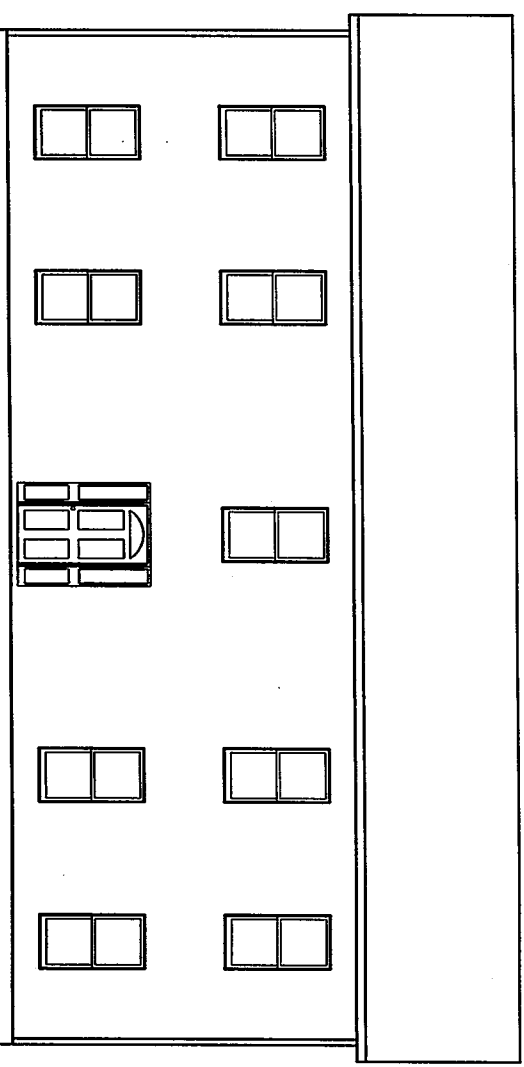


FRONT VIEW

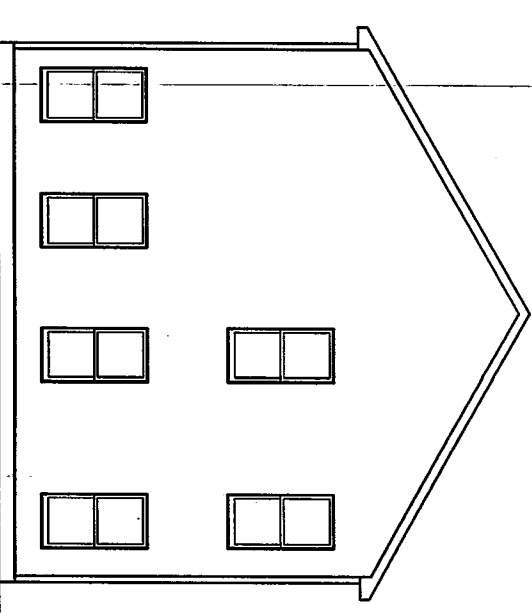

RIGHT VIEW

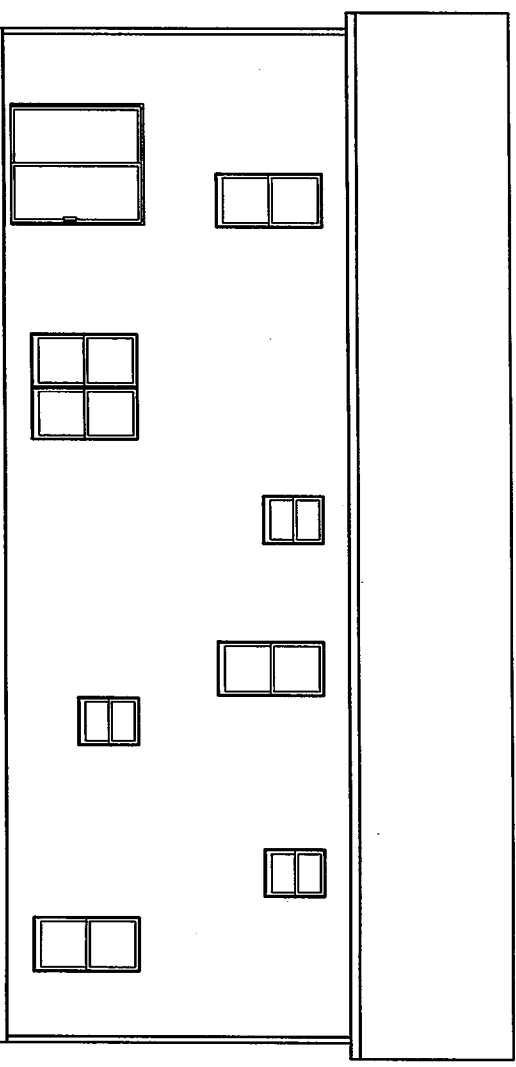

REAR VIEW

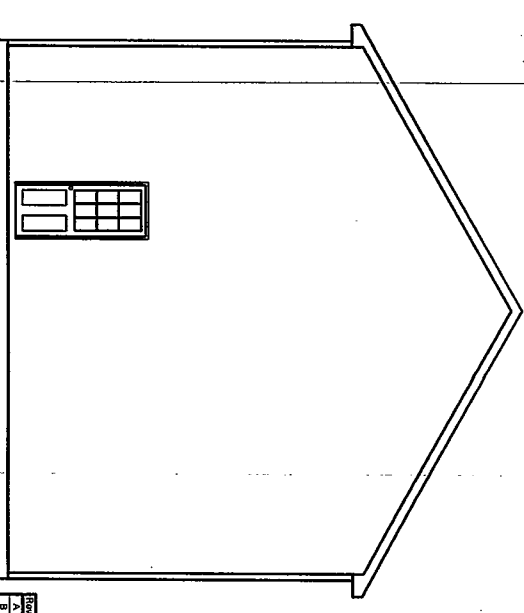

LEFT VIEW

WINDOW GRIDS  
OPTIONAL-HERITAGE SPECS  
STANDARD-INTEGRA SPECS

Integrity Building Systems, Inc.

DEALER:  
CUSTOMER:

DATE:  
DRAWN BY:

MODEL: BEDFORD  
Scale: 1/4" = 1'-0"

CONTROL NUMBER  
C-

STANDARD

Rev	Date	Description	Drawn
A			
B			
C			
D			
E			
F			
G			
H			