


INTEGRITY BUILDING SYSTEMS, INC. CERTIFIES THAT THIS STRUCTURE IS BUILT TO THE FOLLOWING CODES:
 1. 2000 International Building Codes (or) 2000 International Residential Code w/Virginia Amendments
 2. 1999 National Electrical Code

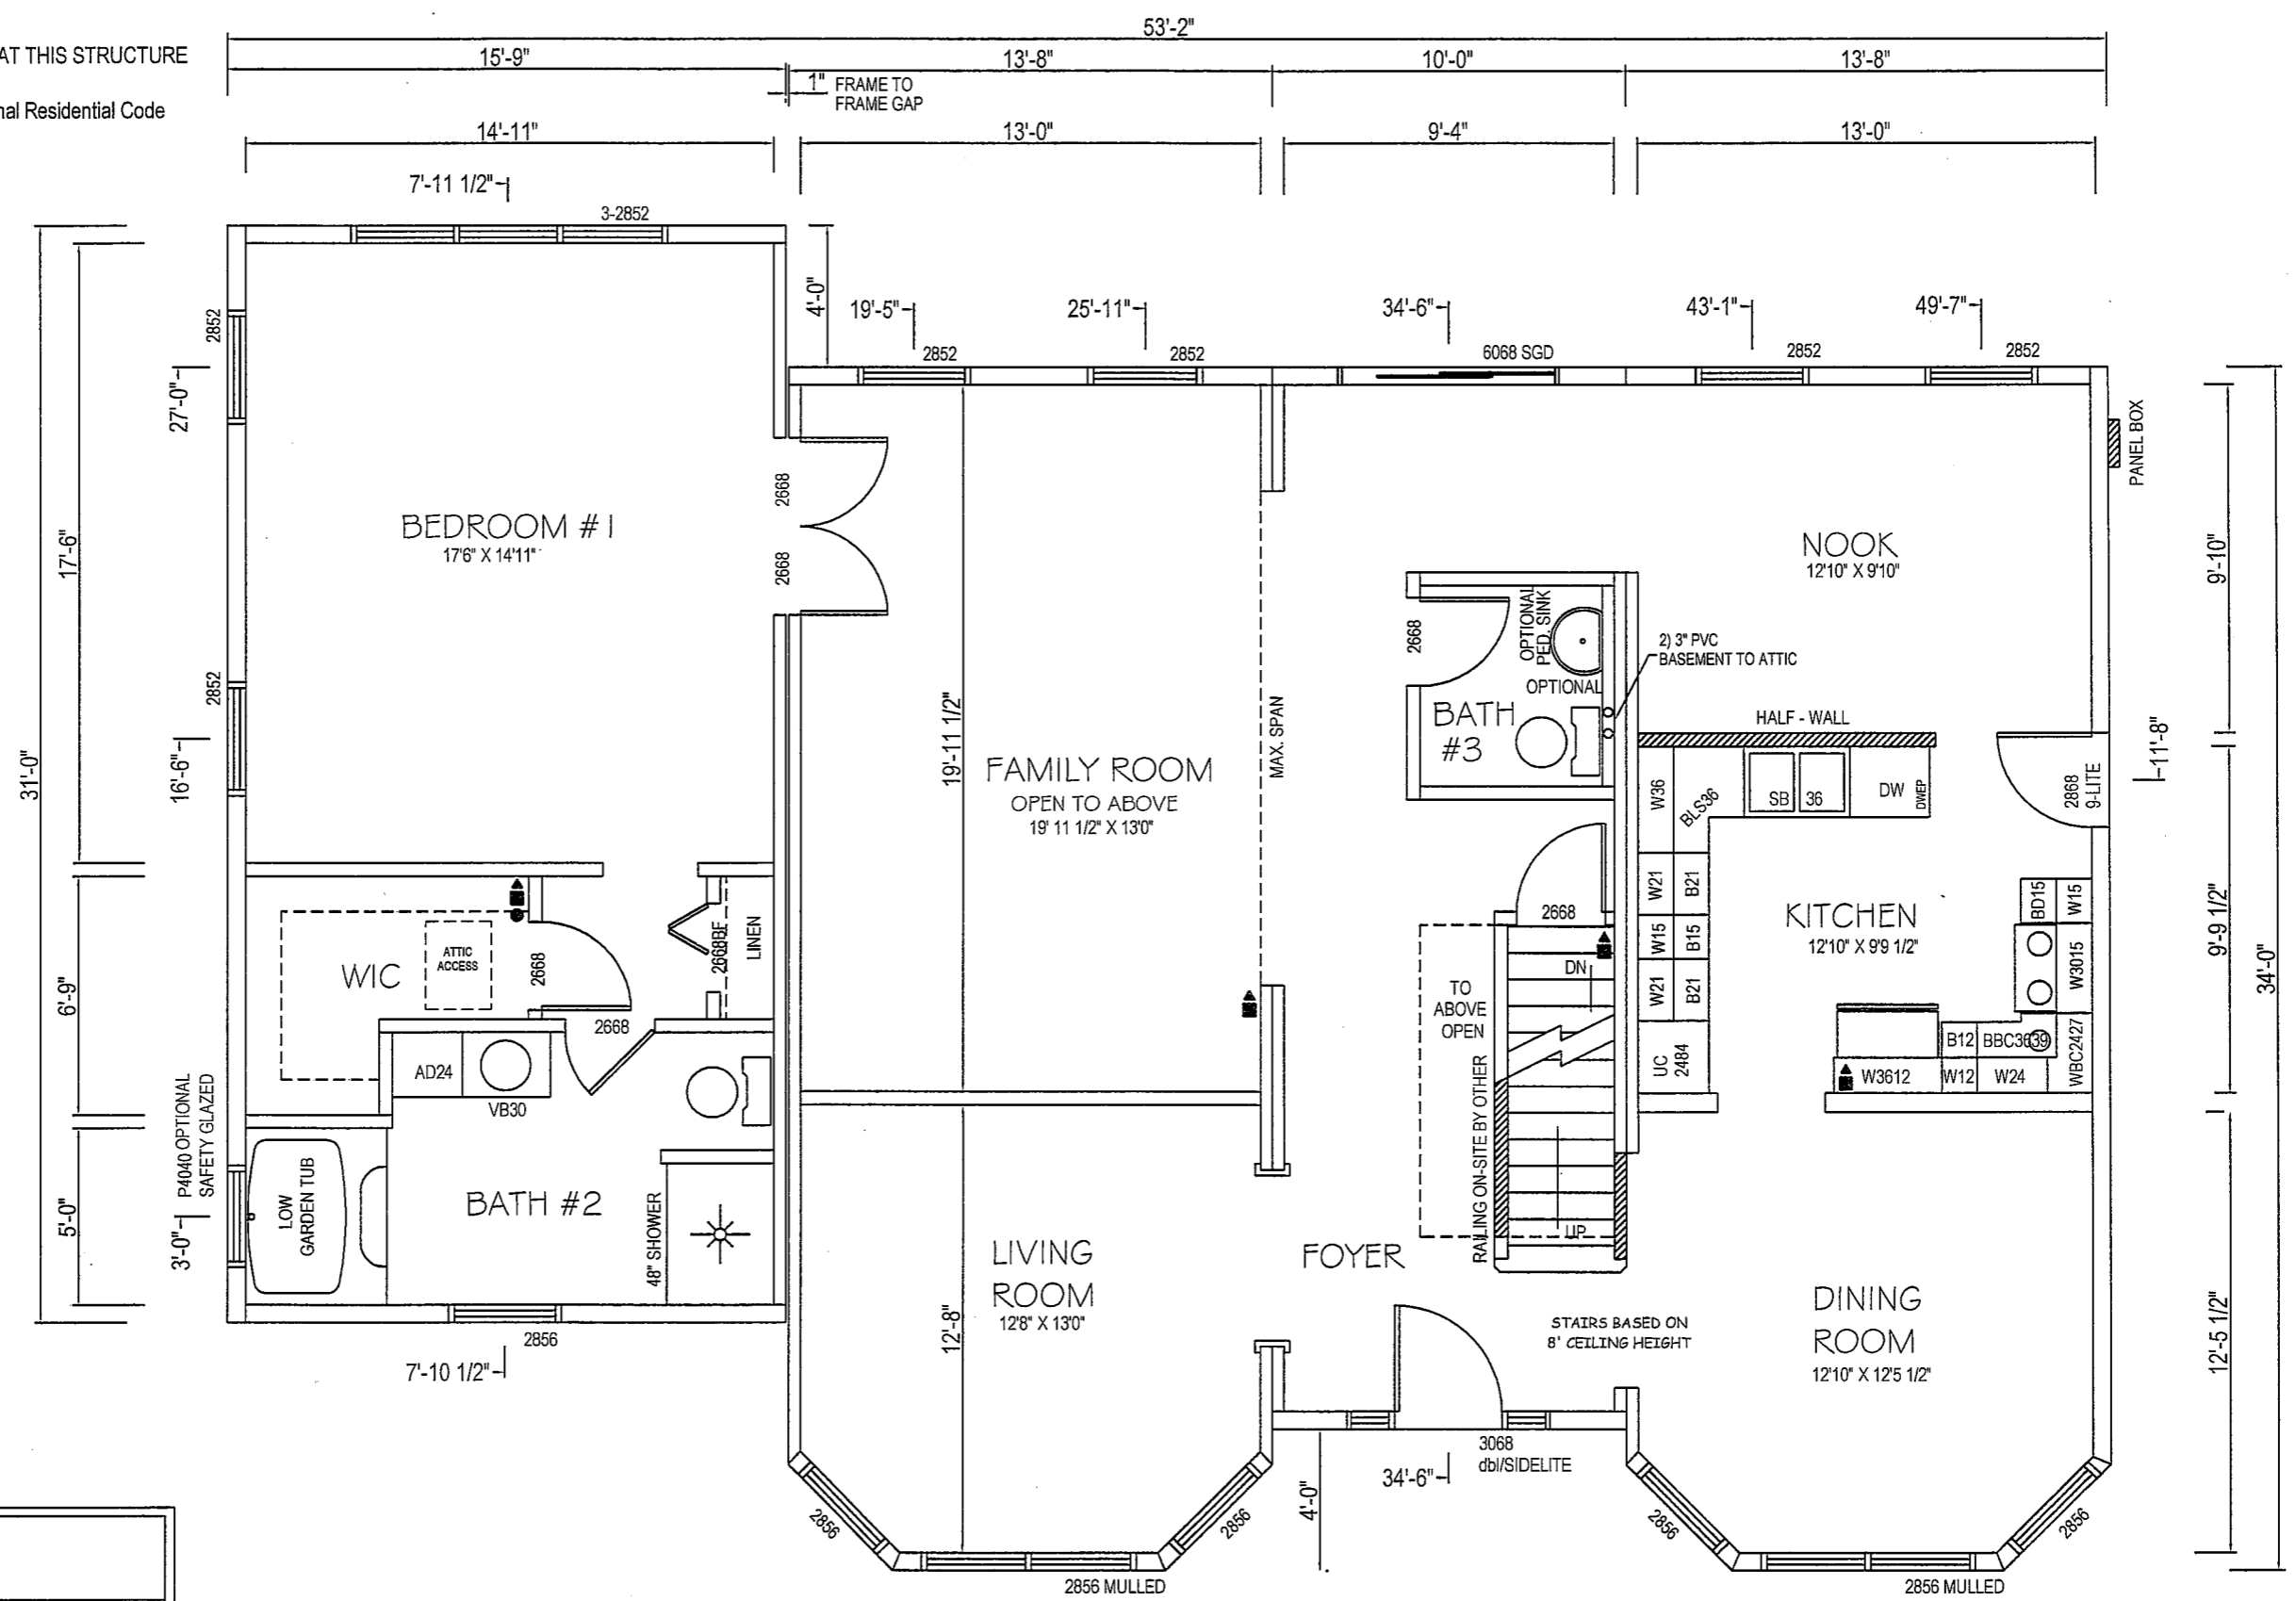

- ▲ STATE MODULAR LABEL
- NTA LABEL
- DATA PLATE

SITE ADDRESS:
 STREET: LOT 12
 TOWN: GORE
 STATE/ZIP: VA
 COUNTY: FREDERICK


1st FLOOR - PLAN

Integrity Building Systems, Inc.	DEALER:	DATE:	MODEL: COLUMBIA III	CONTROL NUMBER
	CUSTOMER:	DRAWN BY: C.Spicher		C-


STANDARD




FRONT VIEW

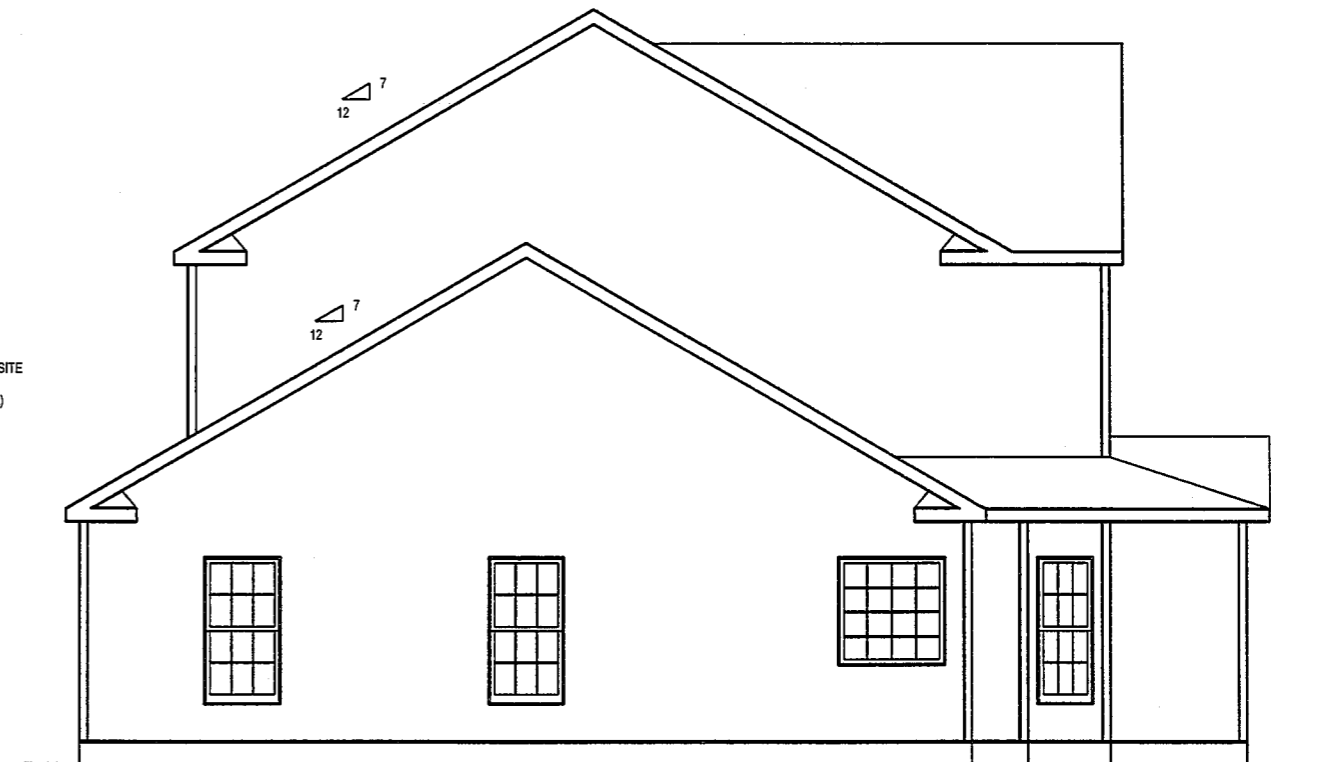

LEFT VIEW

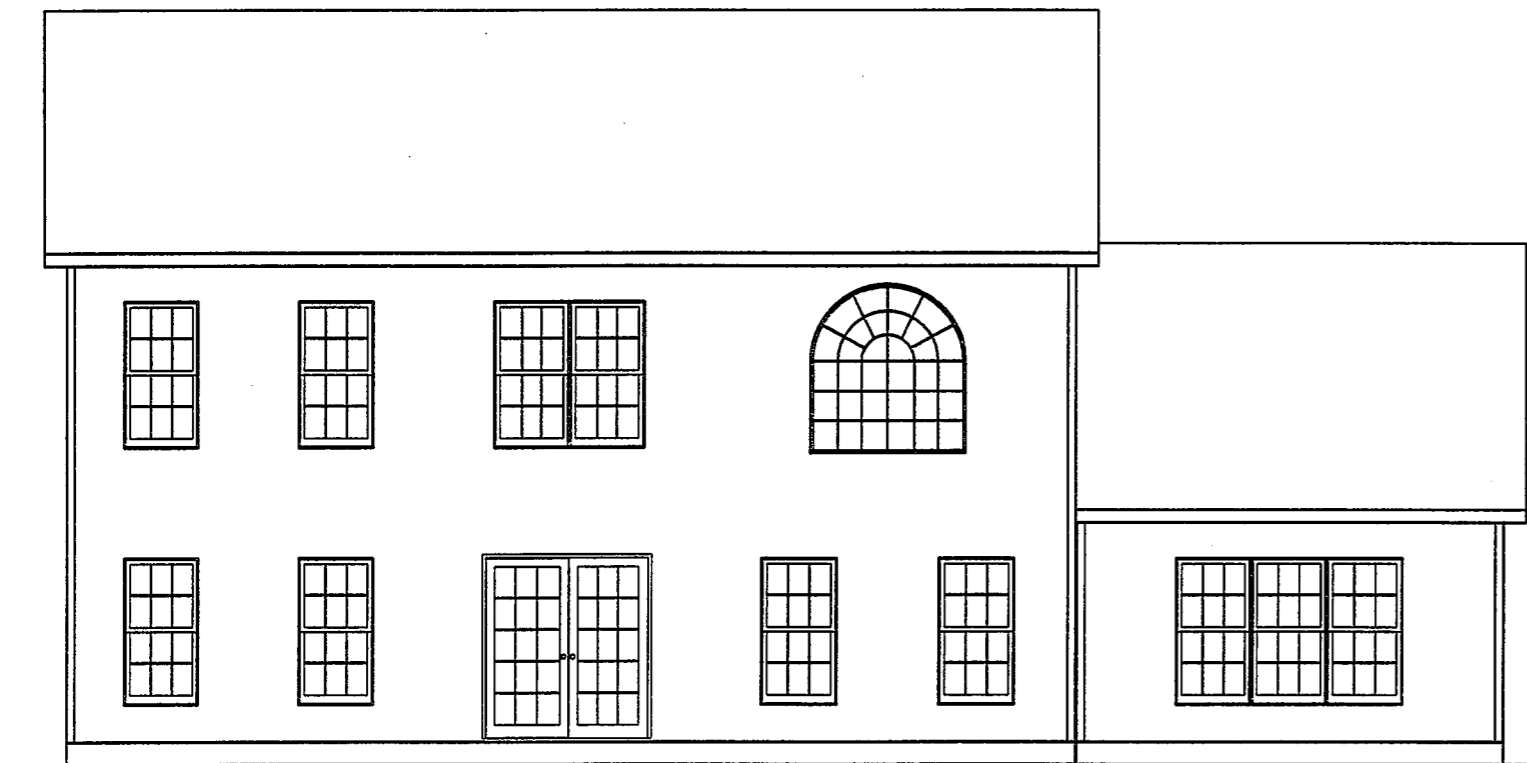

REAR VIEW

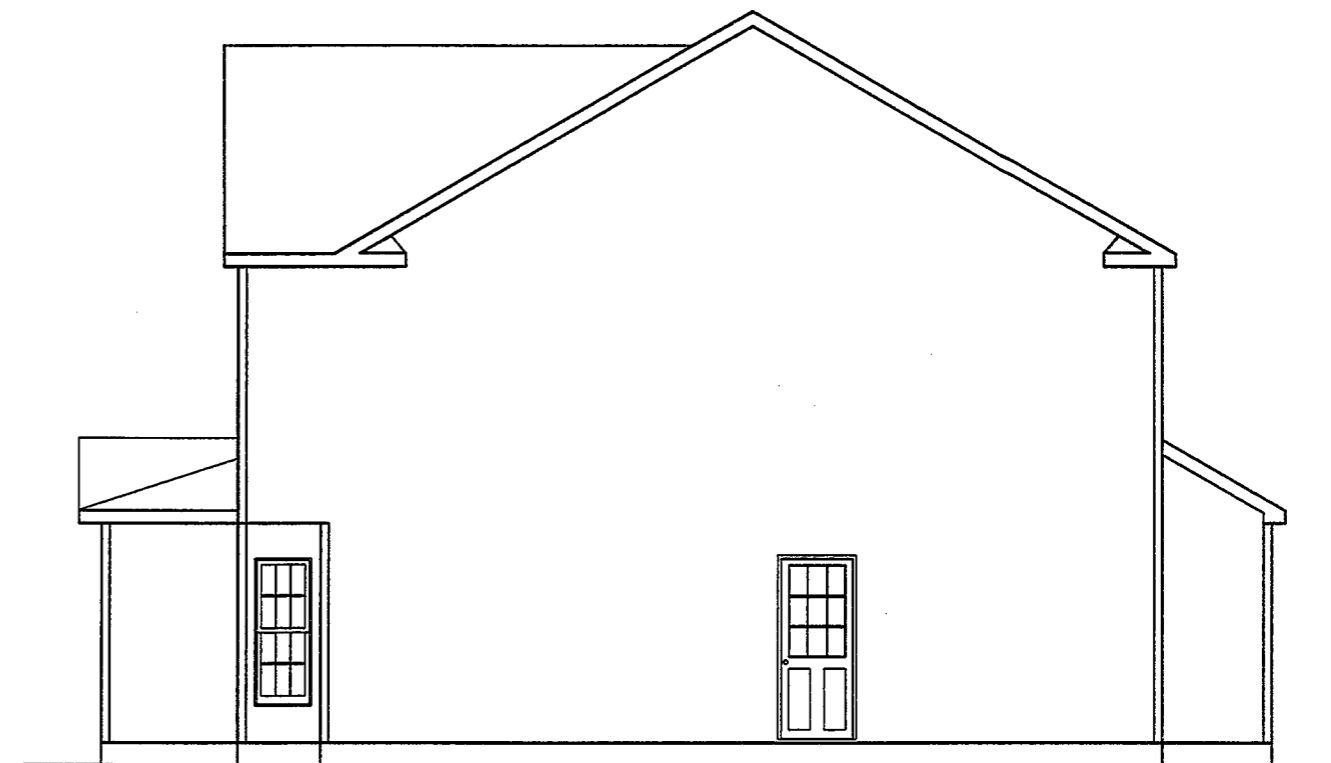

RIGHT VIEW

ELEVATIONS

Integrity Building Systems, Inc.

DEALER:

CUSTOMER:

DATE:

DRAWN BY: C.Spicher

MODEL: COLUMBIA III

CONTROL NUMBER

C-

STANDARD