

Integrity Building Systems, Inc.


DEALER:
CUSTOMER:

DATE:
DRAWN BY:

MODEL: FULTON
Scale: 1/8" = 1'-0"

CONTROL NUMBER
C-

STANDARD

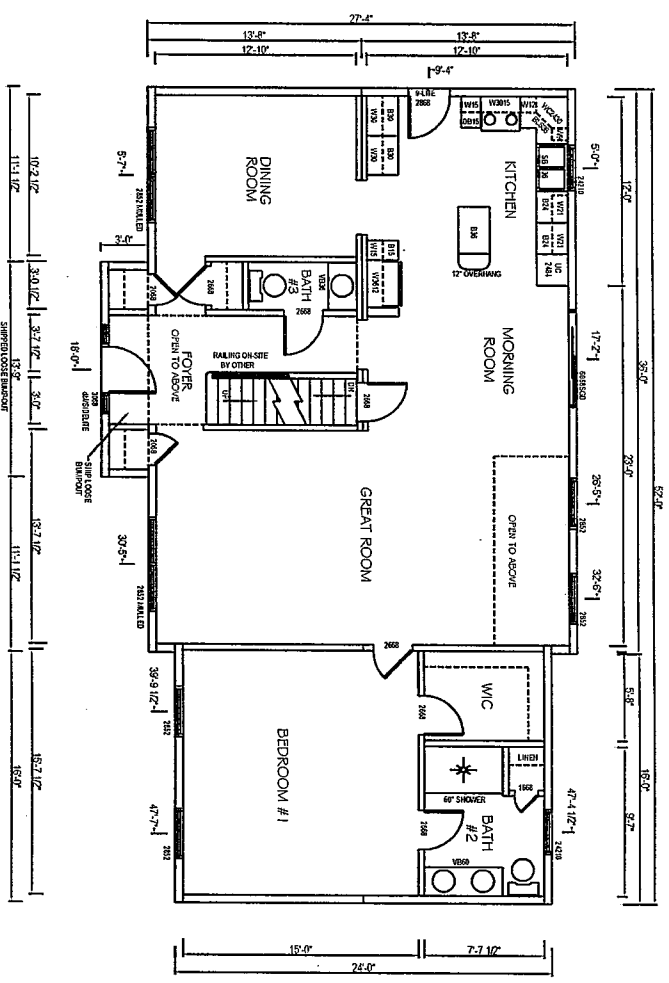

REV.	DATE	BY	DESCRIPTION
1			Issue Description of Changes
2			
3			
4			
5			
6			
7			
8			
9			
10			

Integrity Building Systems, Inc.


DEALER:
CUSTOMER:

DATE:
DRAWN BY:

MODEL: FULTON
Scale: 1/8" = 1'-0"

CONTROL NUMBER
C-

STANDARD

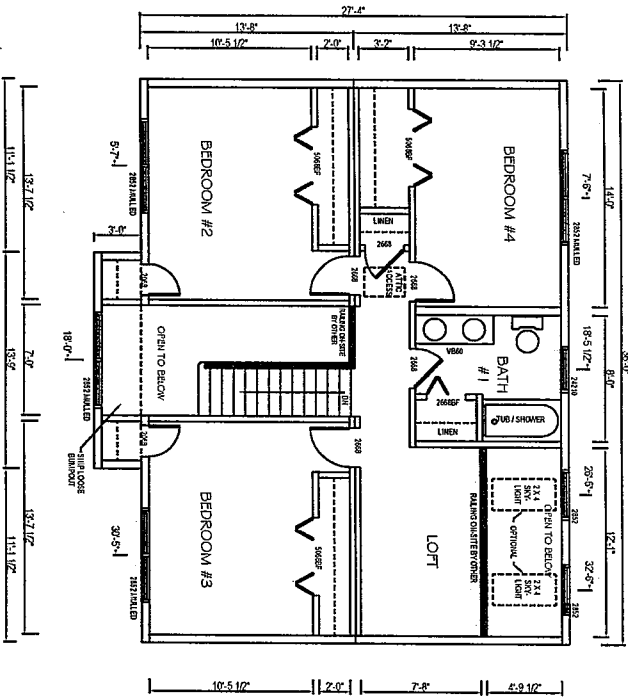

2nd FLOOR - PLAN

REV./COM BY	DATE	DESCRIPTION
A	200	Site Development Comp
B		
C		
D		
E		
F		
G		
H		
I		
J		

Integrity Building Systems, Inc.

DEALER:
CUSTOMER:





DATE:
DRAWN BY:

MODEL: FULTON
Scale: 1/8" = 1'-0"

CONTROL NUMBER
C-

STANDARD

WINDUWERT
OFFICIAL WITH ALL SERVICES
STANDARD FROM ALL SERVICES

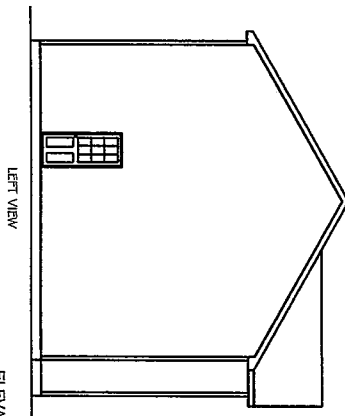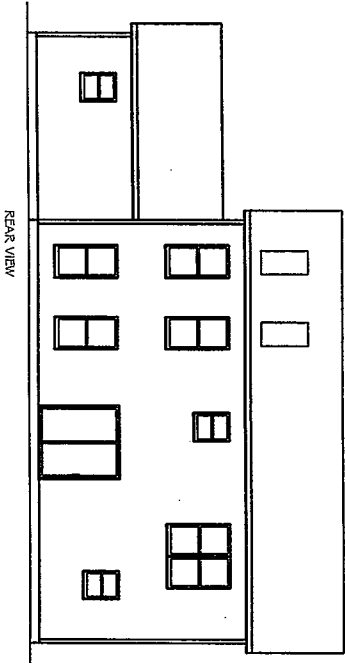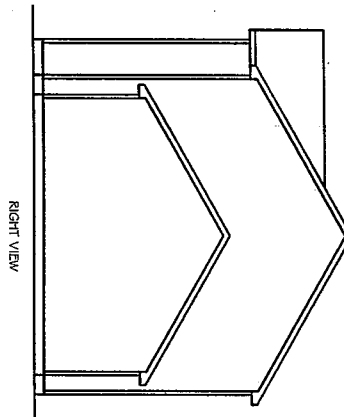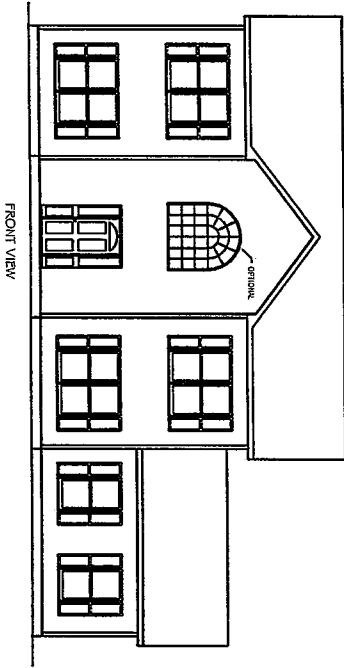

ELEVATIONS

Rev.	Date By	Description	Date
A	xxx	Final Design of Change	00/00/00
B			
C			
D			
E			
F			
G			
H			