


1st FLOOR - PLAN

Rev	Drawn By	Description	Date
A	CKS	Brief Description of Change	08/01/00
B			
C			
D			
E			
F			
G			
H			

Integrity Building Systems, Inc.	DEALER:	DATE:	MODEL: LOG MODEL 16	CONTROL NUMBER C-	PRELIMINARY
	CUSTOMER:	DRAWN BY: CKS	Scale: 1/8" = 1'-0"		

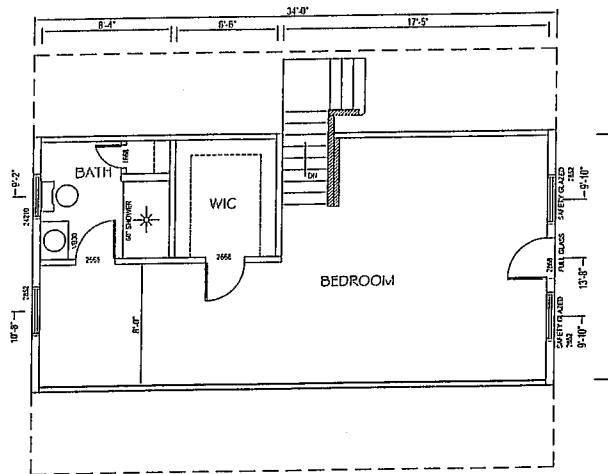

SUGGESTED
2nd FLOOR - PLAN

Rev	Drawn By	Description	Date
A	AKP	Encl. Discretion of Change	05/05/00
B			
C			
D			
E			
F			
G			
H			

Integrity Building Systems, Inc.


DEALER:
CUSTOMER:

DATE:
DRAWN BY: CKS


MODEL: LOG MODEL 16
Scale: 1/8" = 1'- 0"

CONTROL NUMBER
C-


PRELIMINARY

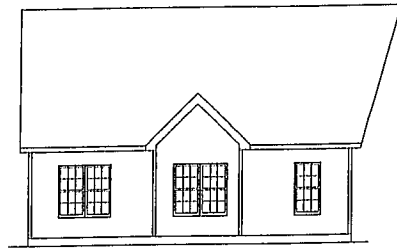


LEFT VIEW

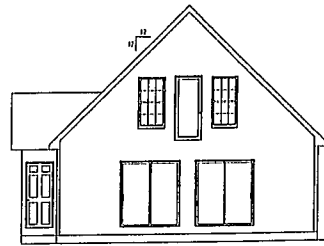

FRONT VIEW

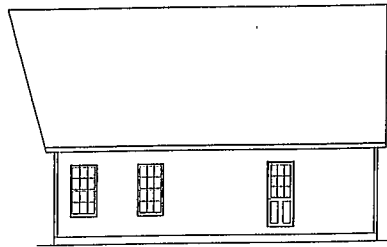

RIGHT VIEW

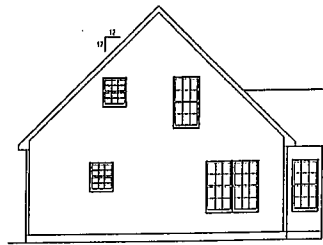

REAR VIEW

ELEVATIONS

Rev.	Drawn By	Description	Date
A	JK	Initial Description of Change	05/05/00
B			
C			
D			
E			
F			
G			
H			

Integrity Building Systems, Inc.	DEALER:	DATE:	MODEL: LOG MODEL 16	CONTROL NUMBER C-	PRELIMINARY
	CUSTOMER:	DRAWN BY: CKS	Scale: 1/8" = 1'-0"		