


1st FLOOR - PLAN

Rev	Chg	By	Description	Date
A	xxx		Start Description of Change	00/00/00
B				
C				
D				
E				
F				
G				
H				

Integrity Building Systems, Inc.	DEALER:	DATE:	MODEL: MCKEAN	CONTROL NUMBER
	CUSTOMER:	DRAWN BY:	Scale: 1/8" = 1'-0"	C-

STANDARD

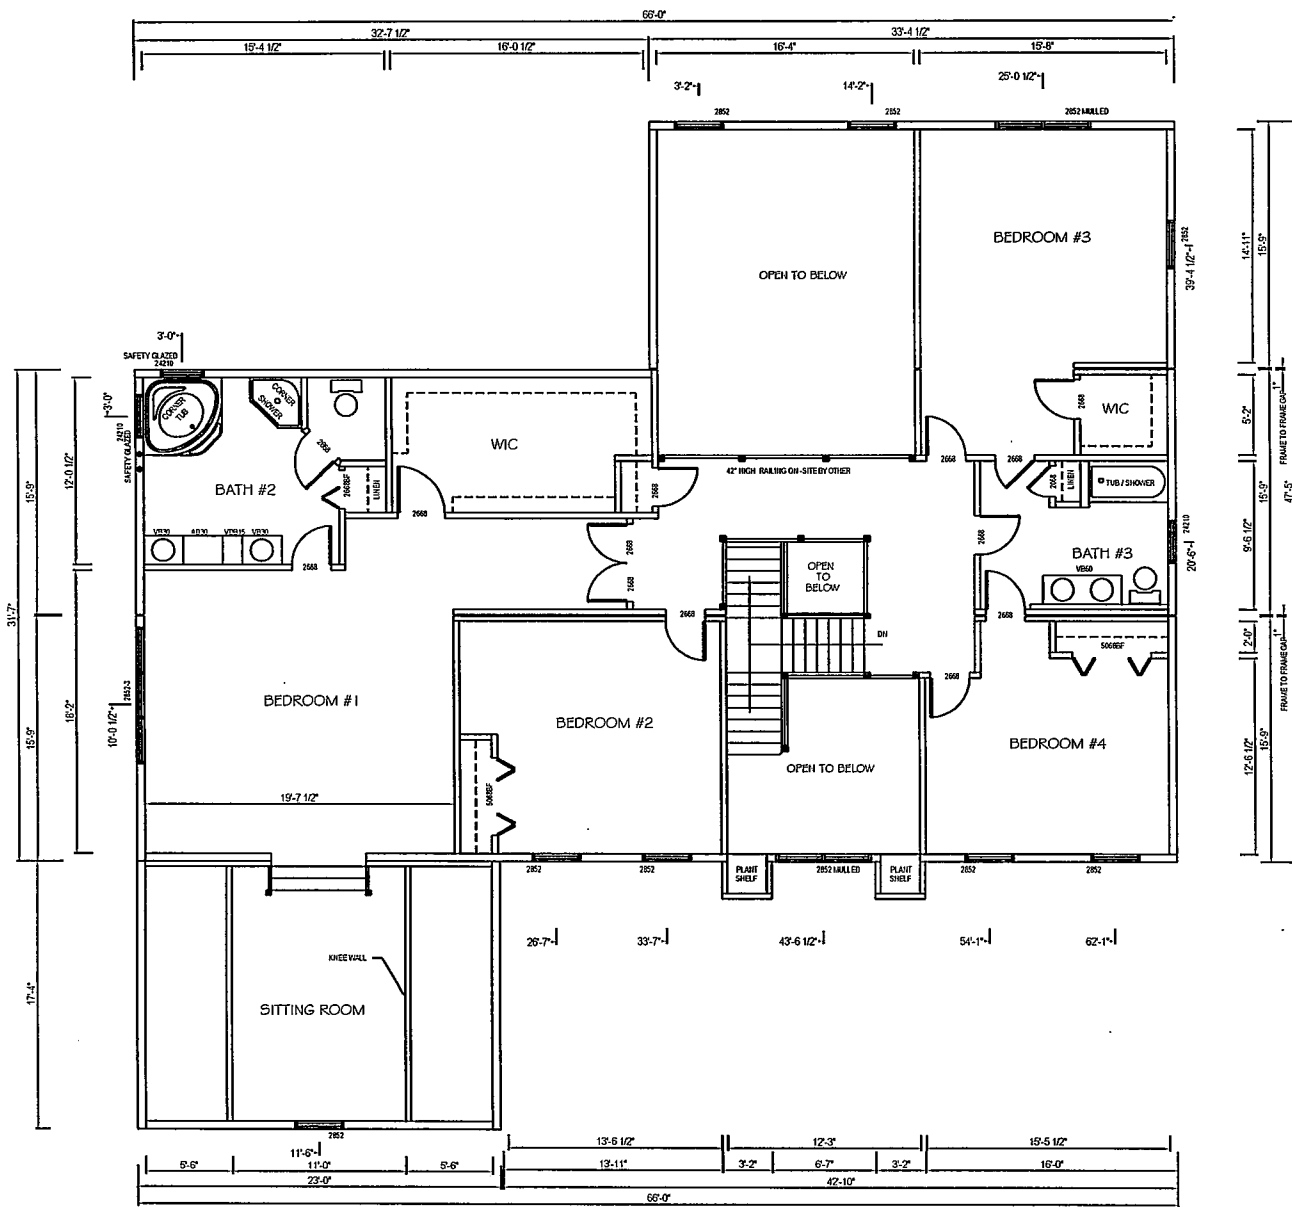


2nd FLOOR - PLAN

Rw.	Dim By	Description	Date
A	xxx	Initial Description Change	00/00/00
B			
C			
D			
E			
F			
G			
H			

Integrity Building Systems, Inc.	DEALER:	DATE:	MODEL: MCKEAN	CONTROL NUMBER
	CUSTOMER:	DRAWN BY:	Scale: 1/8" = 1'-0"	C-
STANDARD				




FRONT VIEW
SHOWN WITH OPTIONAL WINDOWS

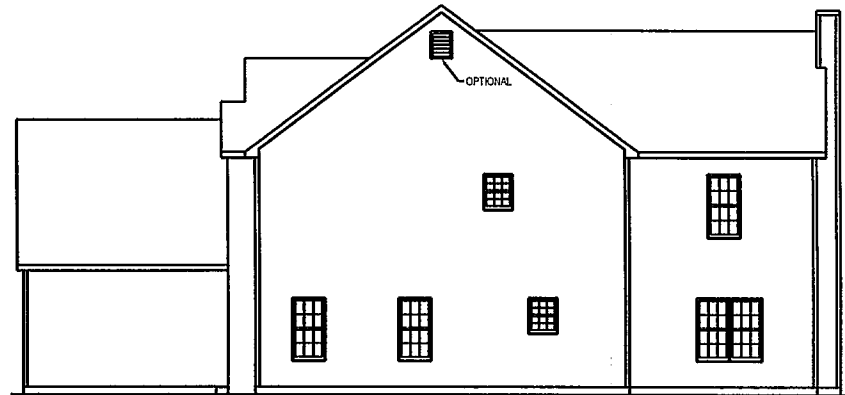

RIGHT VIEW



REAR VIEW

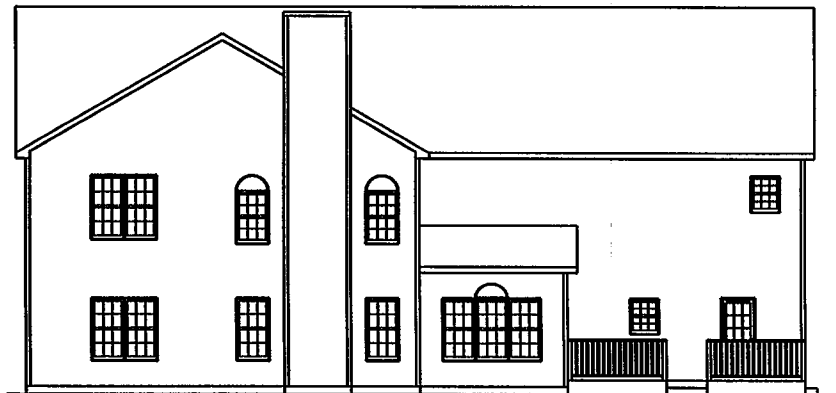

LEFT VIEW

Rev	Dim By	Description	Date
A	xxx	Brief Description of Change	00/00/00
B			
C			
D			
E			
F			
G			
H			

Integrity Building Systems, Inc.

DEALER:
CUSTOMER:

DATE:
DRAWN BY:

MODEL: MCKEAN

Scale: 1/8" = 1'-0"

CONTROL NUMBER
C-

STANDARD