


▲ STATE MODULAR LABEL

■ NTA LABEL

● DATA PLATE

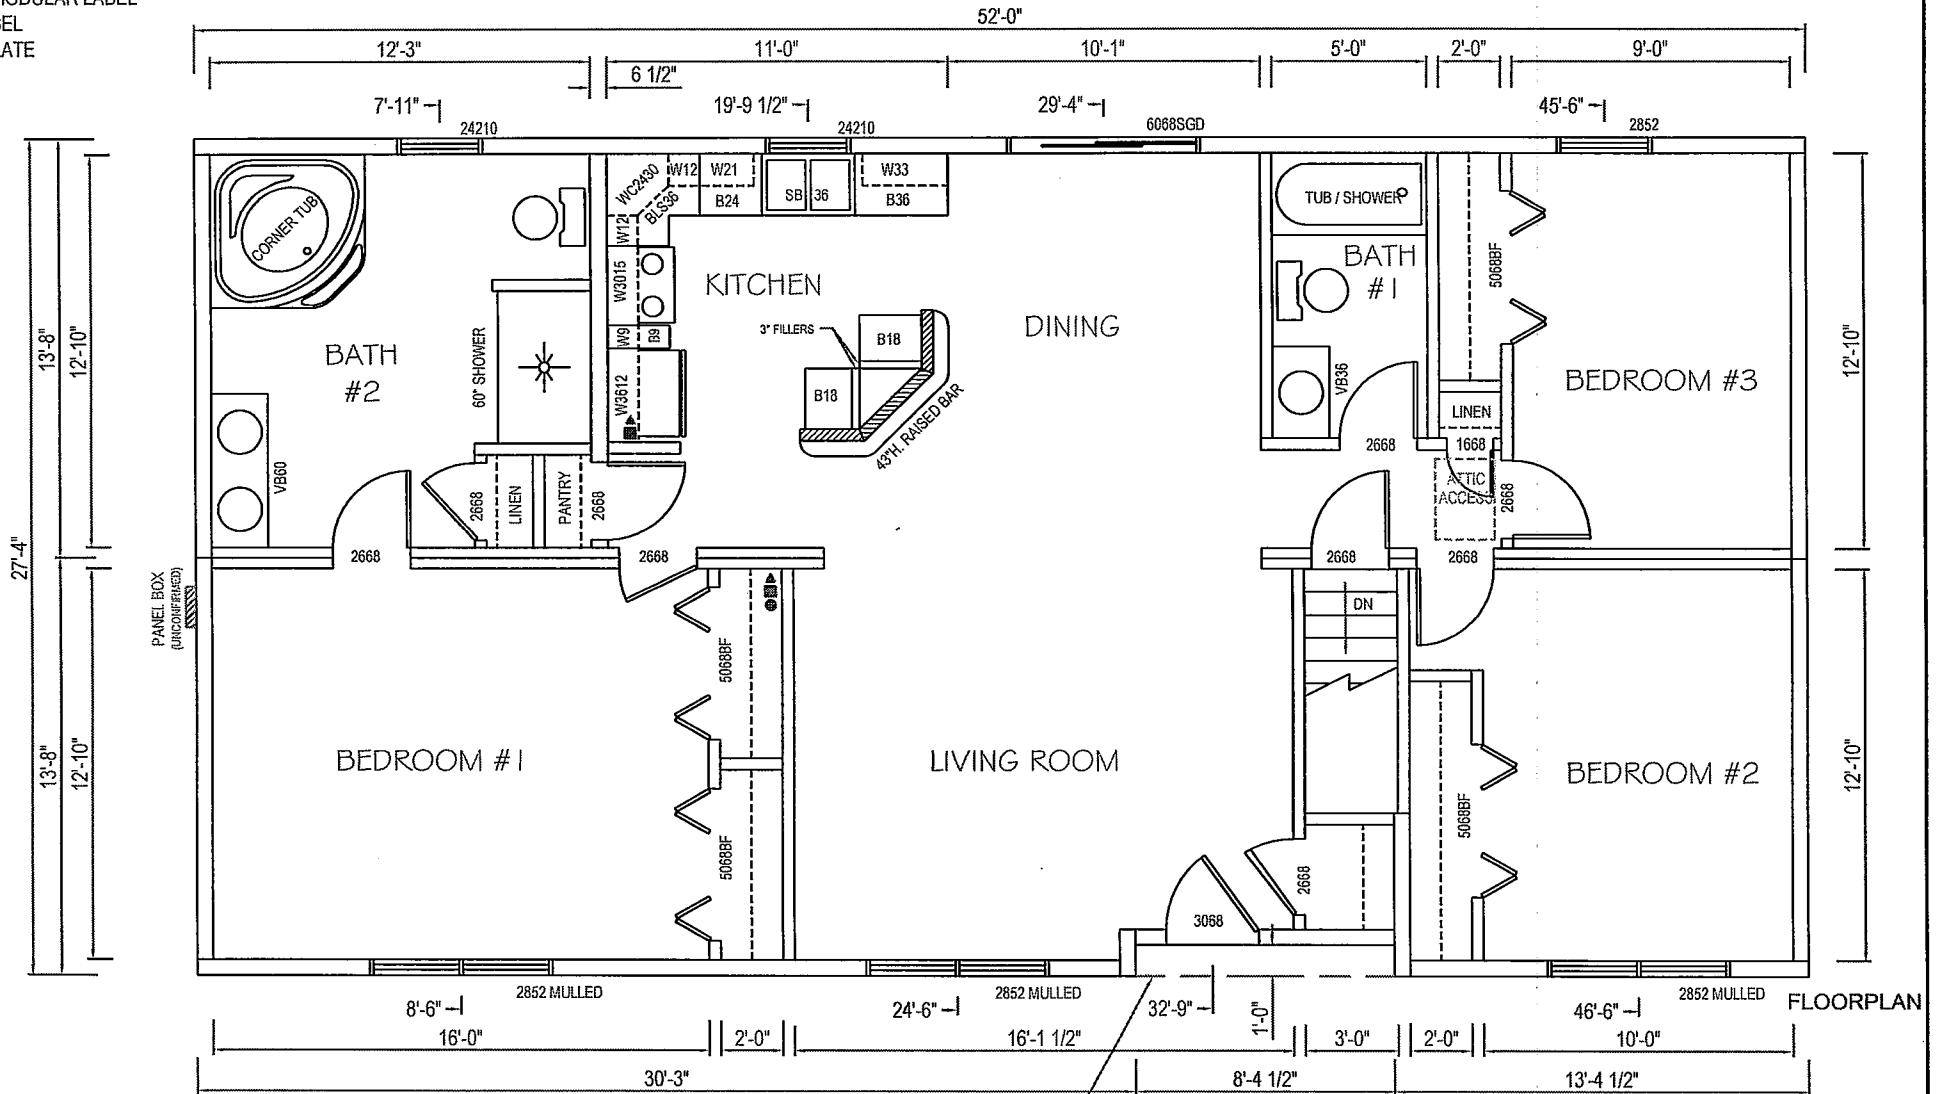


FLOORPLAN


FLOOR CUT-OUT BY OTHER IN FIELD

Rev	Dim By	Description	Date
A			
B			
C			
D			
E			
F			
G			
H			
I			
J			


Integrity Building Systems, Inc.	DEALER:	DATE:	MODEL: PASSAIC I	CONTROL NUMBER	STANDARD
	CUSTOMER:	DRAWN BY: CKS	Scale: 1/4" = 1'-0"	C-	

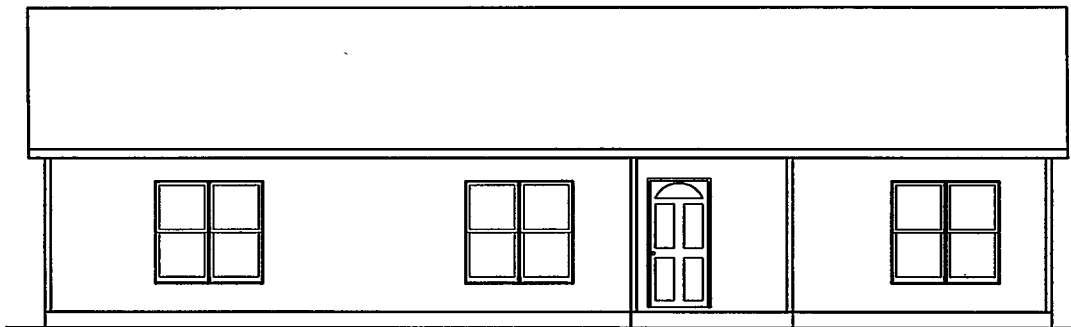


FRONT VIEW

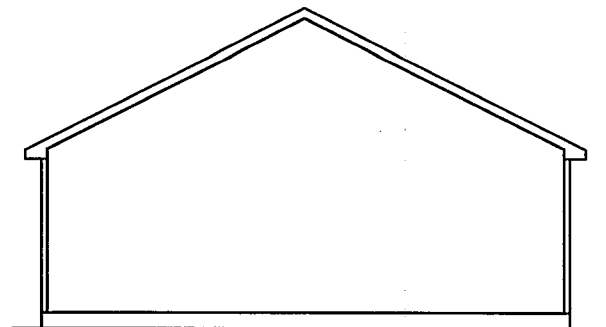

RIGHT VIEW

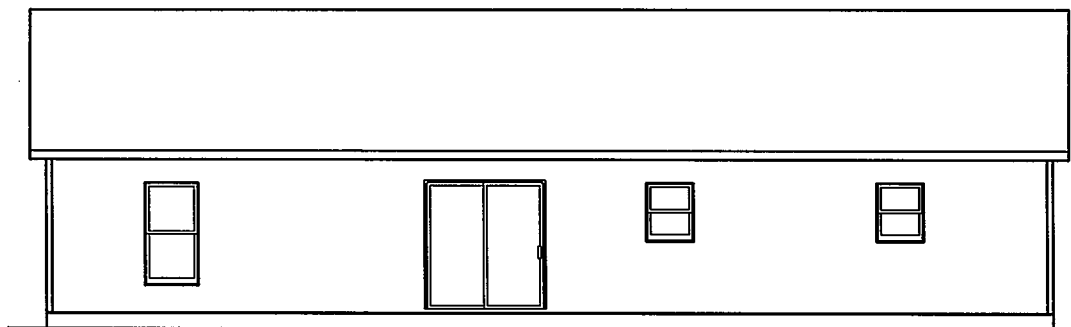

REAR VIEW

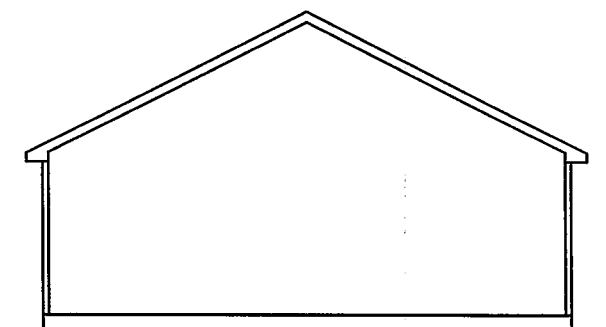

LEFT VIEW

ELEVATIONS

Rev.	Dim By	Description	Date
A			
B			
C			
D			
E			
F			
G			
H			

Integrity Building Systems, Inc.

DEALER:

CUSTOMER:

DATE:

DRAWN BY: CKS

MODEL: PASSAIC I

Scale: 1/4" = 1'- 0"

CONTROL NUMBER

C-

STANDARD