

A2


Integrity Building Systems, Inc.

DEALER:
CUSTOMER:


DATE:
DRAWN BY: CKS / RLP / JJB / KAH

MODEL: SOMERSET III
CONTROL NUMBER
C-


STANDARD

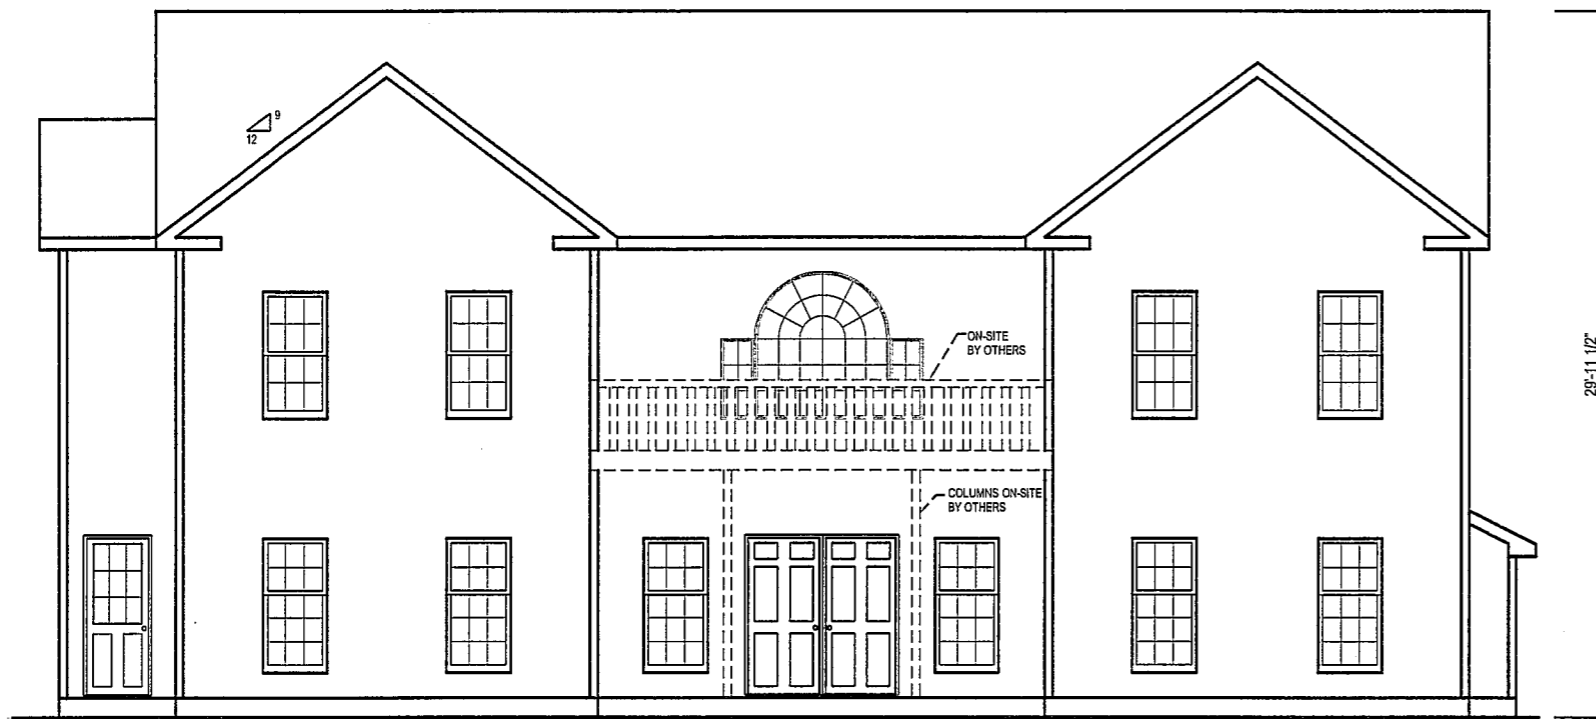


FRONT VIEW

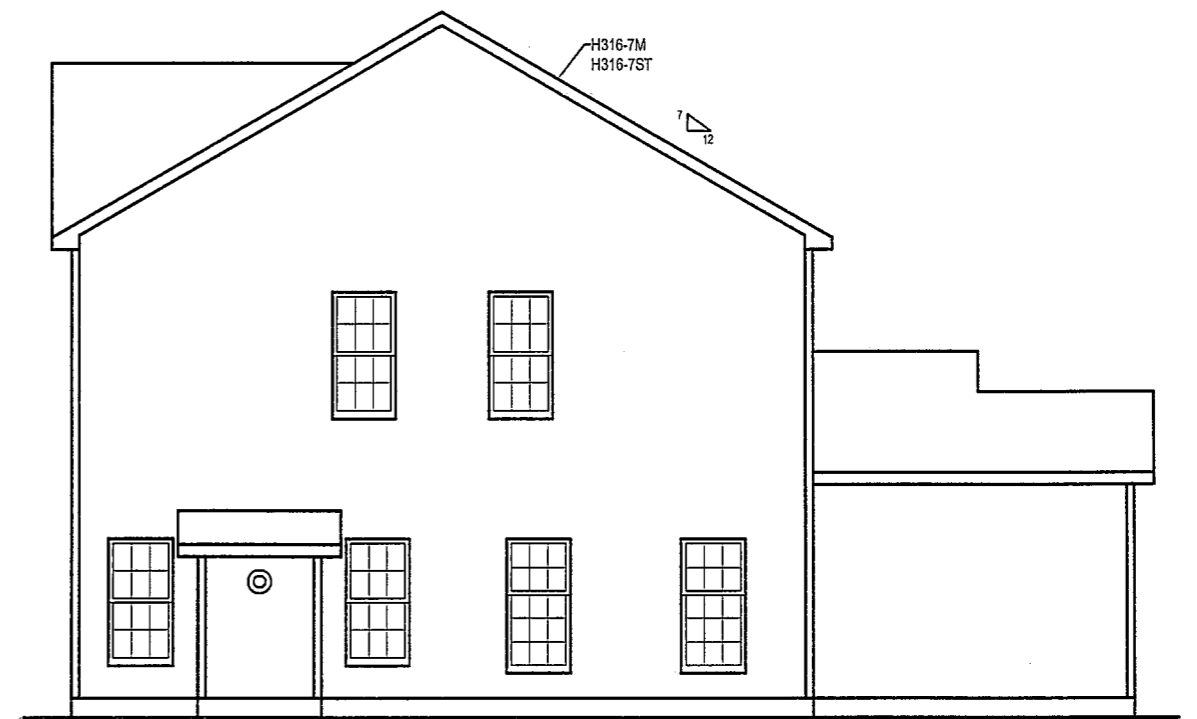

RIGHT VIEW

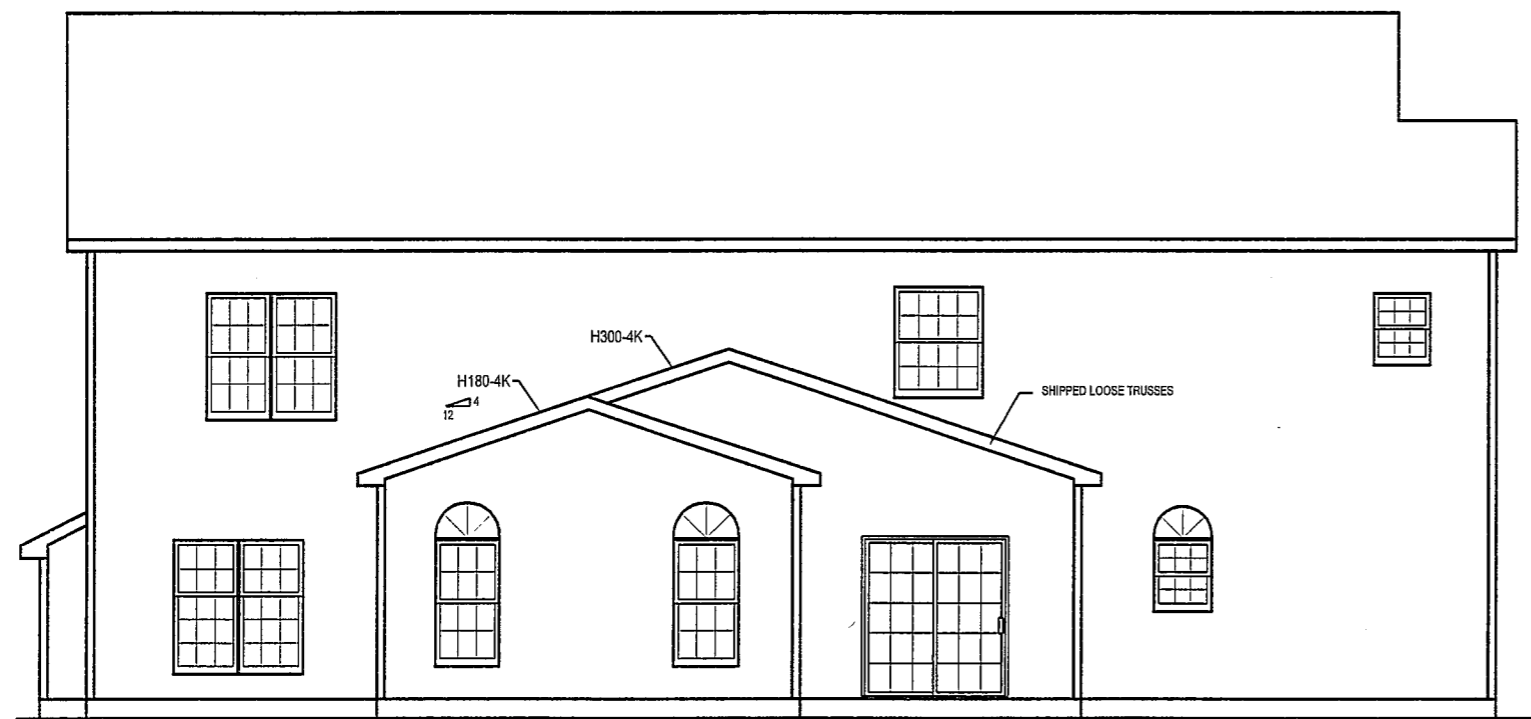

REAR VIEW

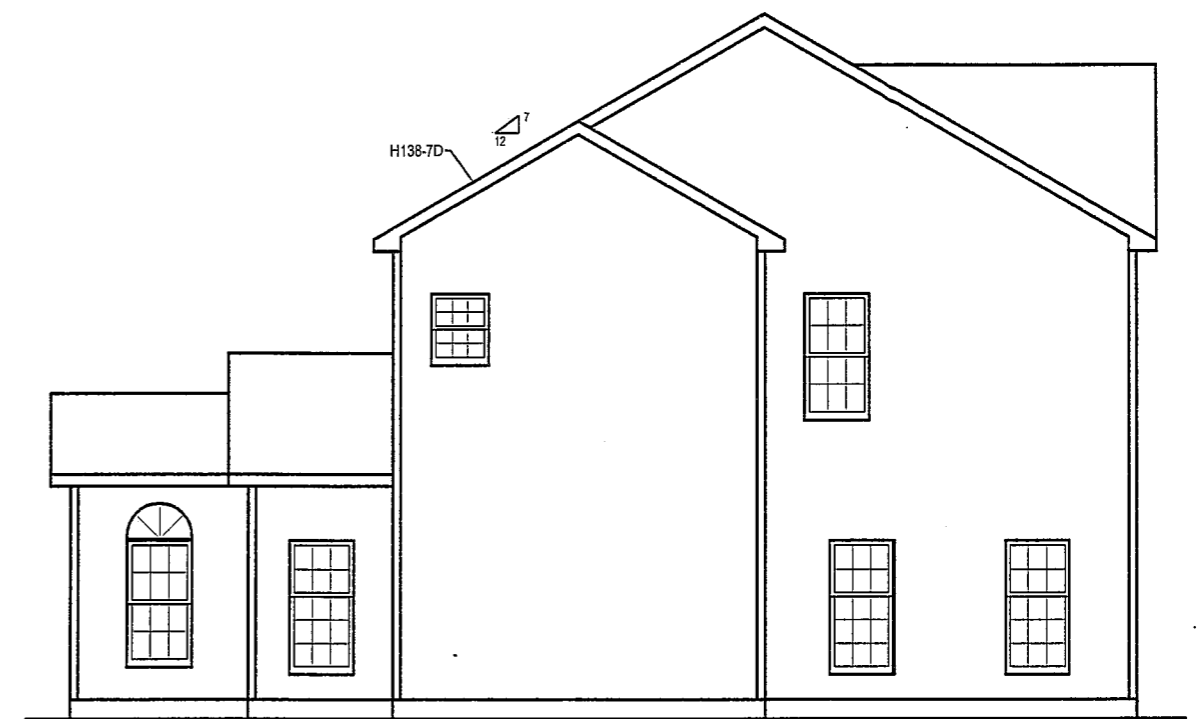

LEFT VIEW

EL1

Integrity Building Systems, Inc.

DEALER:

CUSTOMER:

DATE:

DRAWN BY: CKS / RLP / JJB / KAH

MODEL: SOMERSET III

CONTROL NUMBER

C-

STANDARD