

Integrity Building Systems, Inc.

DEALER:
CUSTOMER:


DATE:
DRAWN BY:

MODEL: VILLAS I





Scale: 1/4" = 1'-0"

CONTROL NUMBER
C-

STANDARD

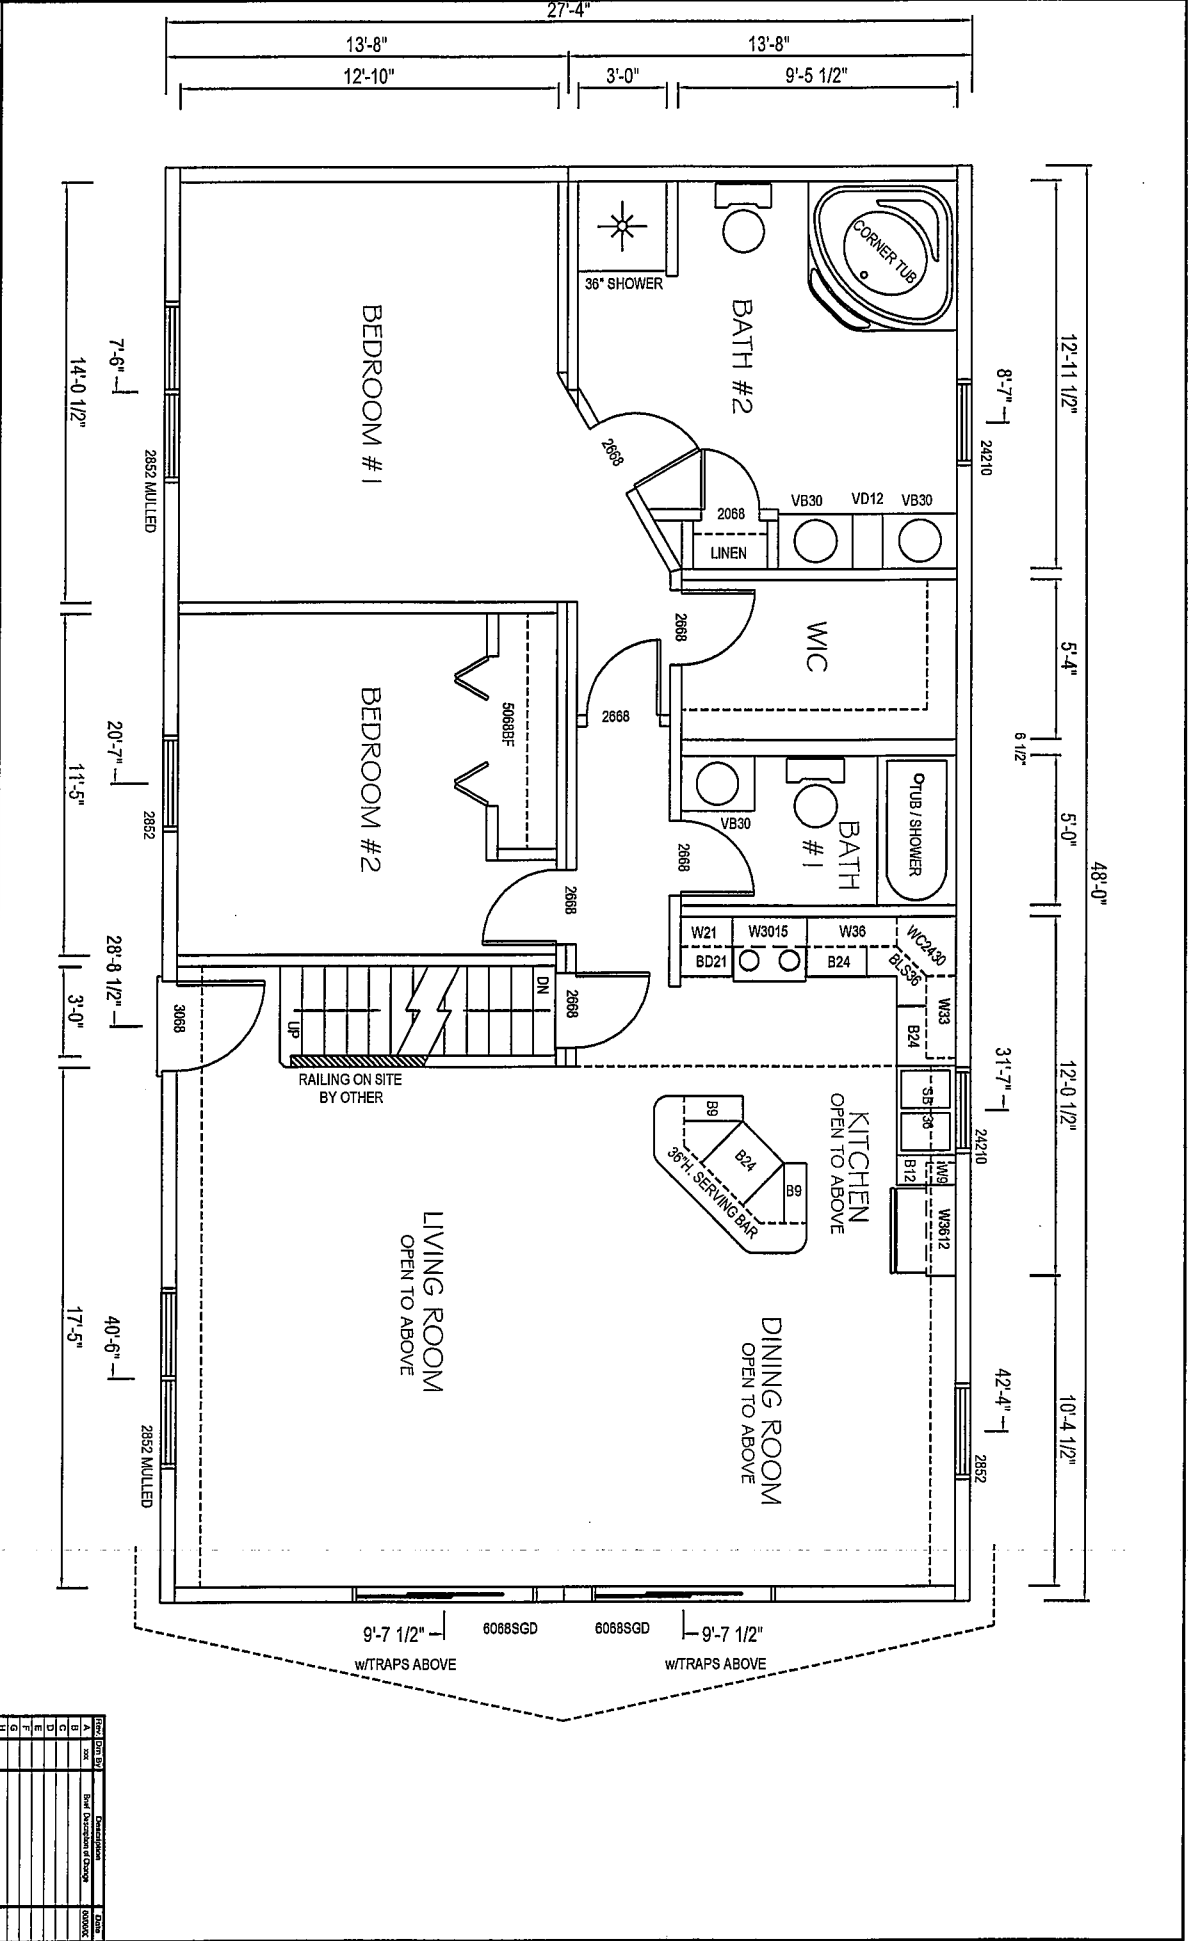

LINE	DESCRIPTION	DATE
1	REVISED	
2	REVISED	
3	REVISED	
4	REVISED	
5	REVISED	
6	REVISED	
7	REVISED	
8	REVISED	
9	REVISED	
10	REVISED	

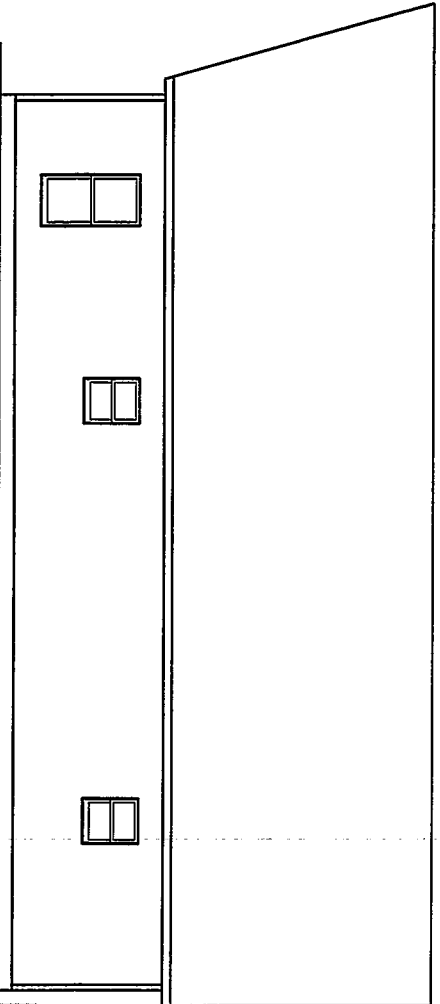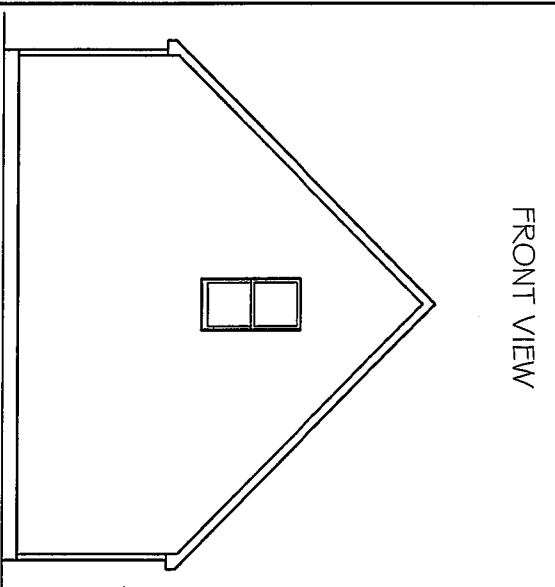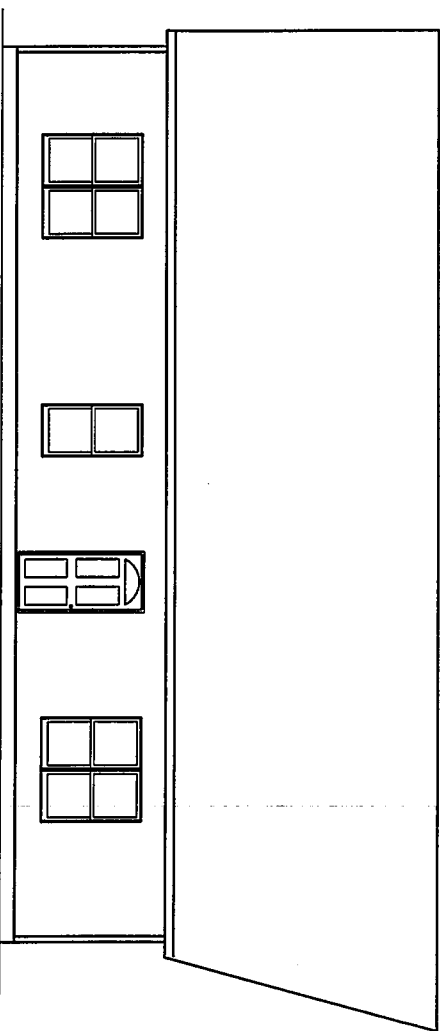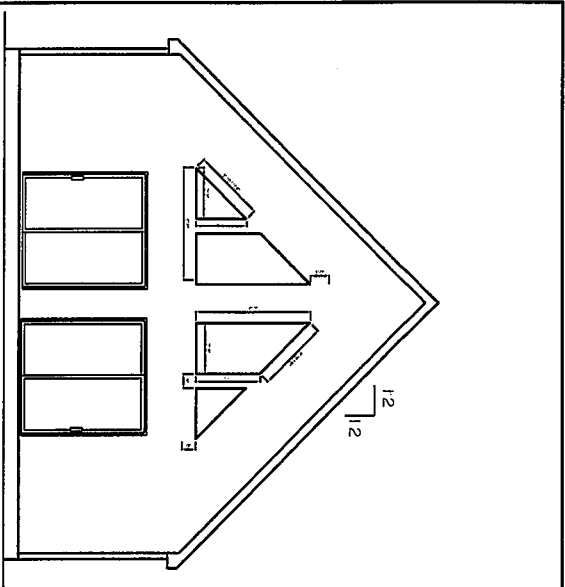

Integrity Building Systems, Inc.

DEALER:
CUSTOMER:

DATE:
DRAWN BY:

MODEL: VILLAS I
Scale: 1/4" = 1'-0"

CONTROL NUMBER
C-

STANDARD

REV	DATE BY	DESCRIPTION	DATE
A		INITIAL DESIGN & CHECK	
B			
C			
D			
E			
F			
G			
H			