

Integrity Building Systems, Inc.


DEALER:  
CUSTOMER:

DATE:  
DRAWN BY: CKS

MODEL: WESTMORELAND  
Scale: 1/8" = 1'-0"

CONTROL NUMBER  
C-

STANDARD

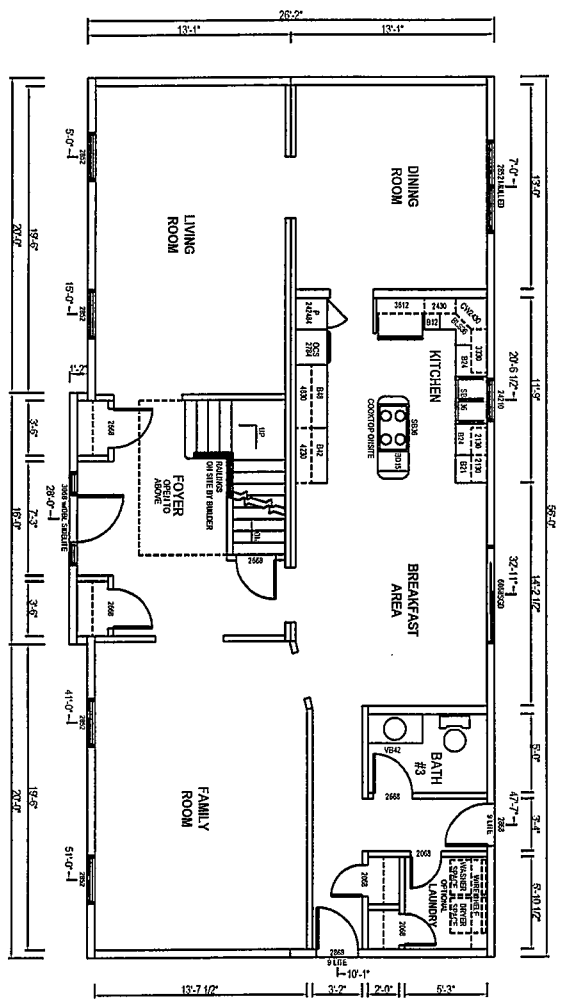

Rev	Dim	By	Description	Date
A	xx		INIT Description of Change	00/00/00
B				
C				
D				
E				
F				
G				
H				

Integrity Building Systems, Inc.


DEALER:  
CUSTOMER:

DATE:  
DRAWN BY: CKS

MODEL: WESTMORELAND  
Scale: 1/8" = 1'-0"

CONTROL NUMBER  
C-


STANDARD

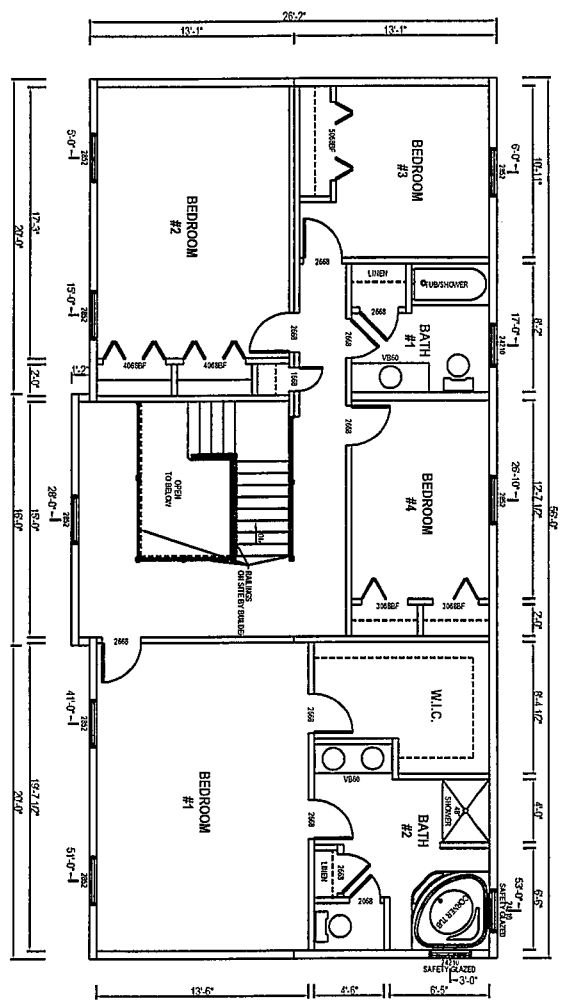


Rev	Date By	Description	Date
A	CKS	Initial description change	05/05/00
B			
C			
D			
E			
F			
G			
H			
I			
J			

WINDOW SERIES  
OPTIONAL HERITAGE SPECS  
STANDARD INTERIOR SPECS


Integrity Building Systems, Inc.

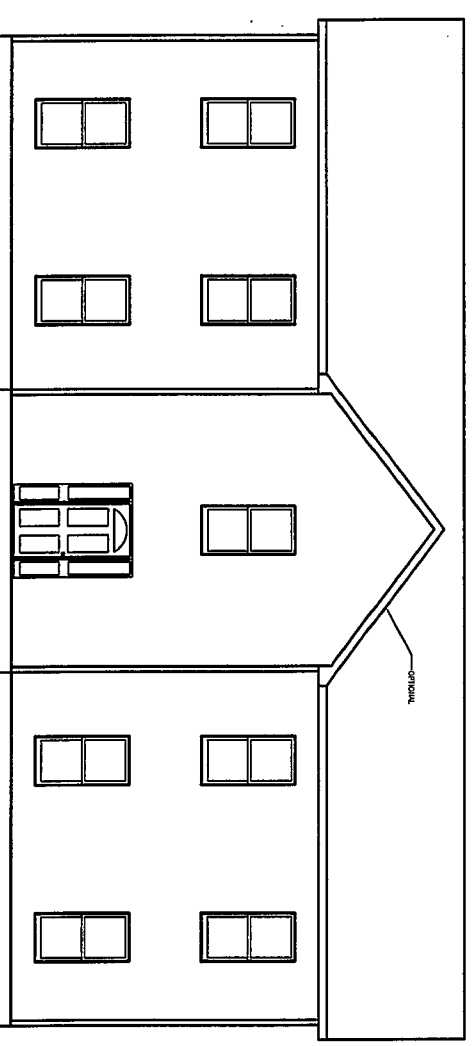


FRONT VIEW

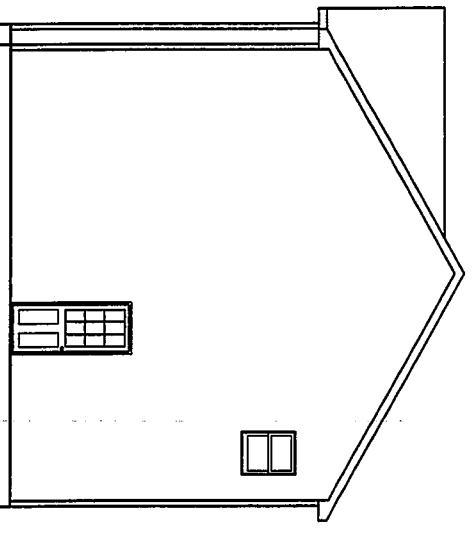

RIGHT VIEW

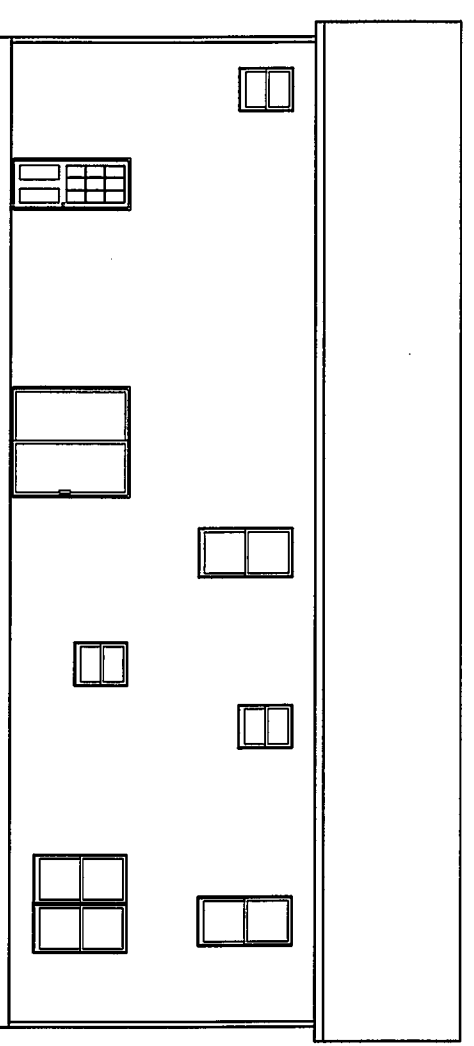

REAR VIEW

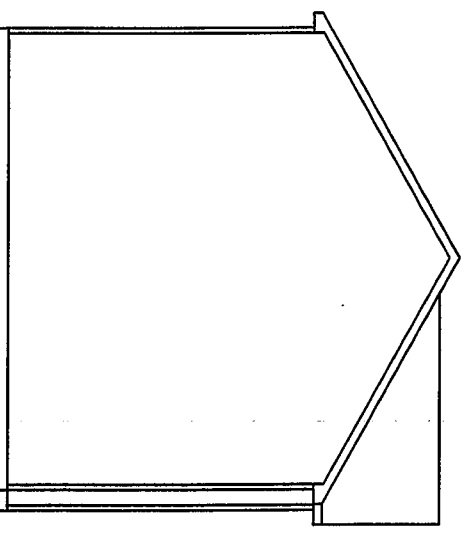

LEFT VIEW

DEALER:  
CUSTOMER:

DATE:  
DRAWN BY: CKS

MODEL: WESTMORELAND  
Scale: 1/8" = 1'-0"

CONTROL NUMBER  
C-

STANDARD

Rev	Drawn By	Description	Date
A	CKS	INIT Description of Change	00/00/00
B			
C			
D			
E			
F			
G			
H			
I			
J			